
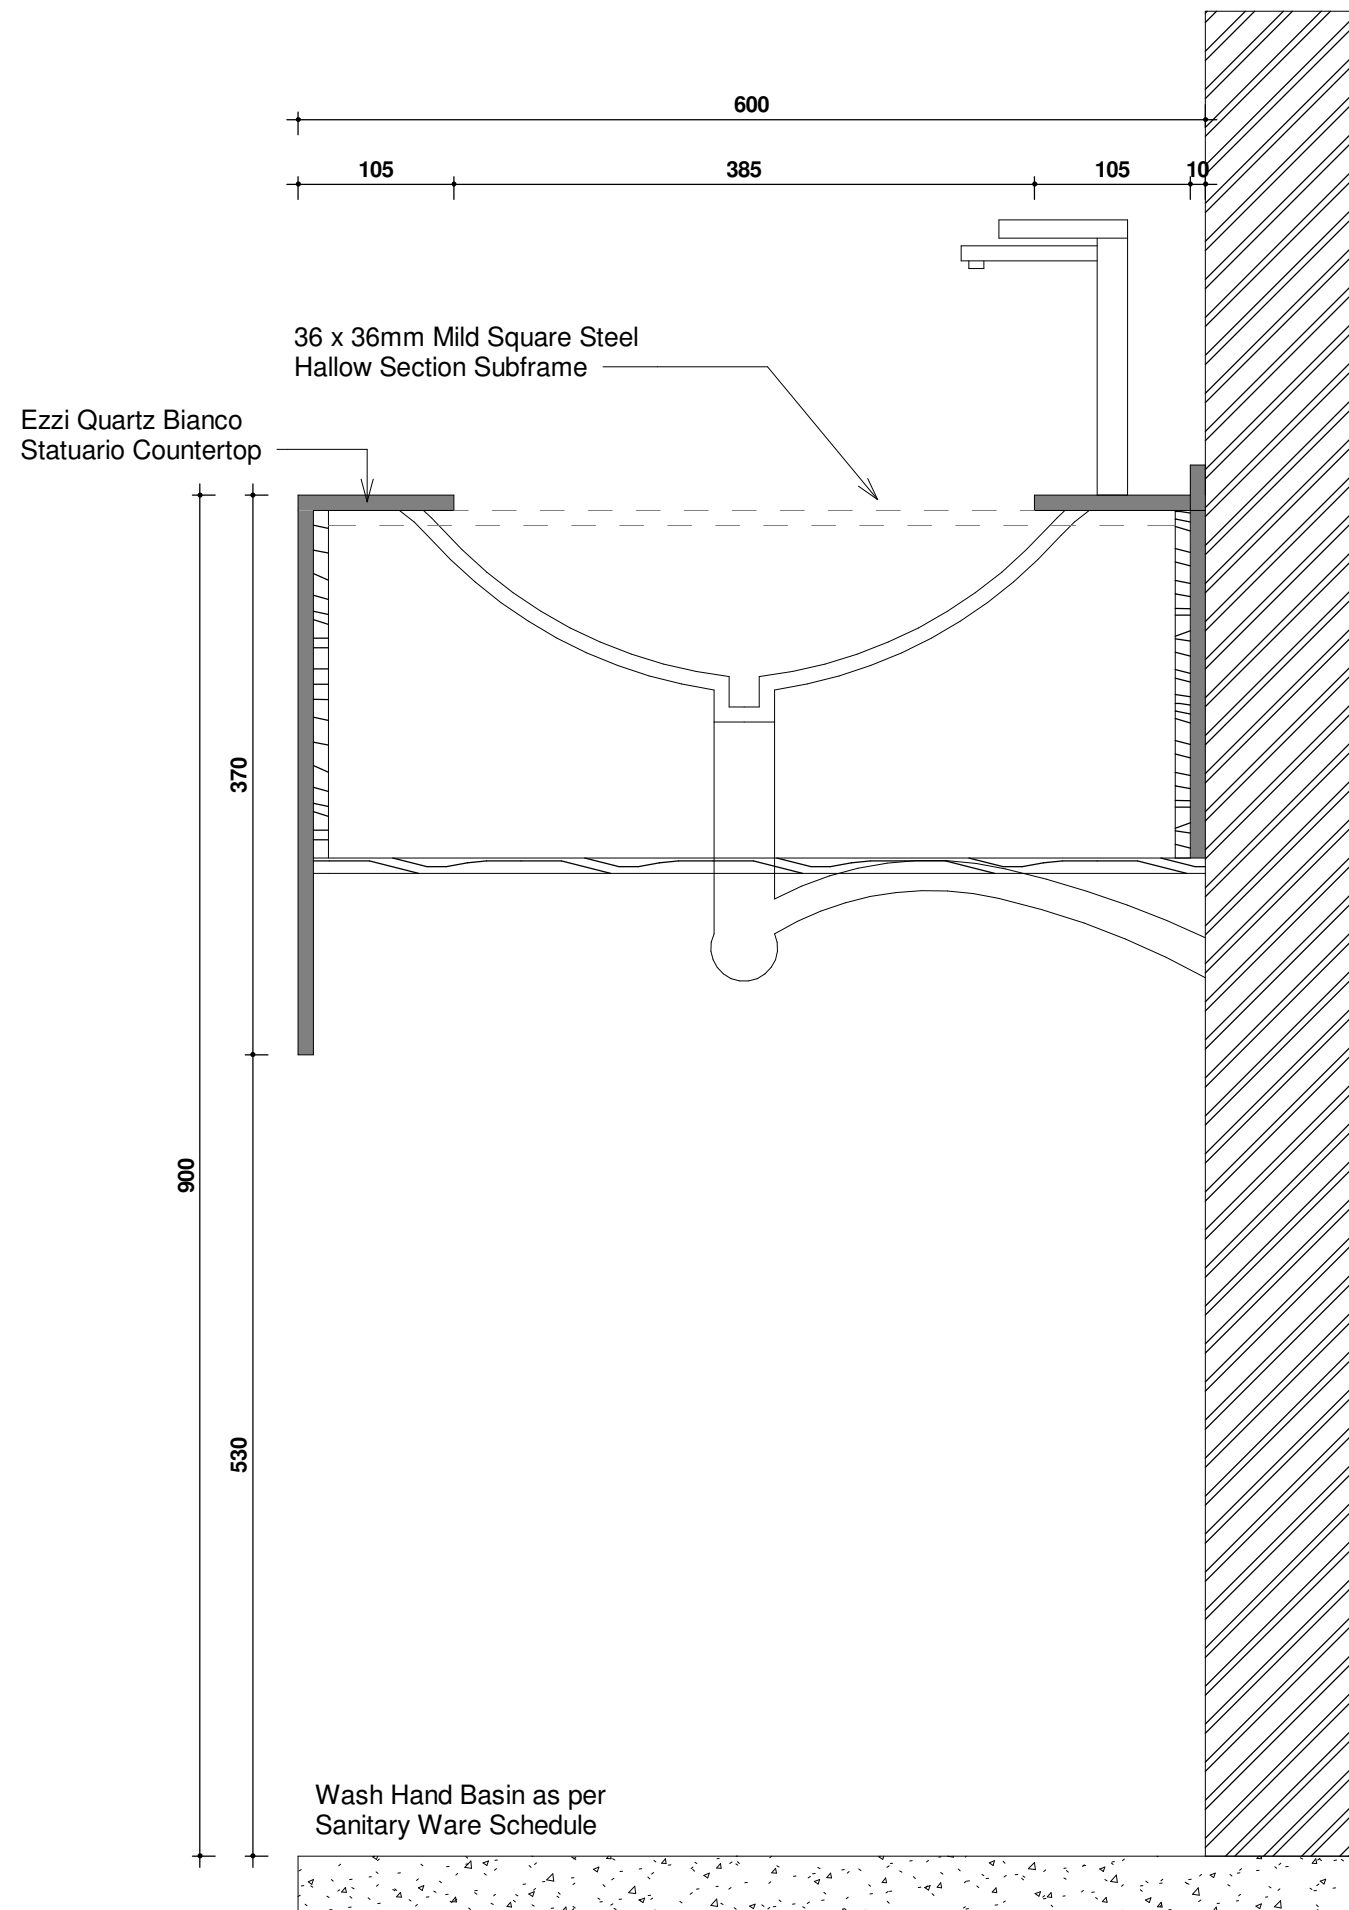


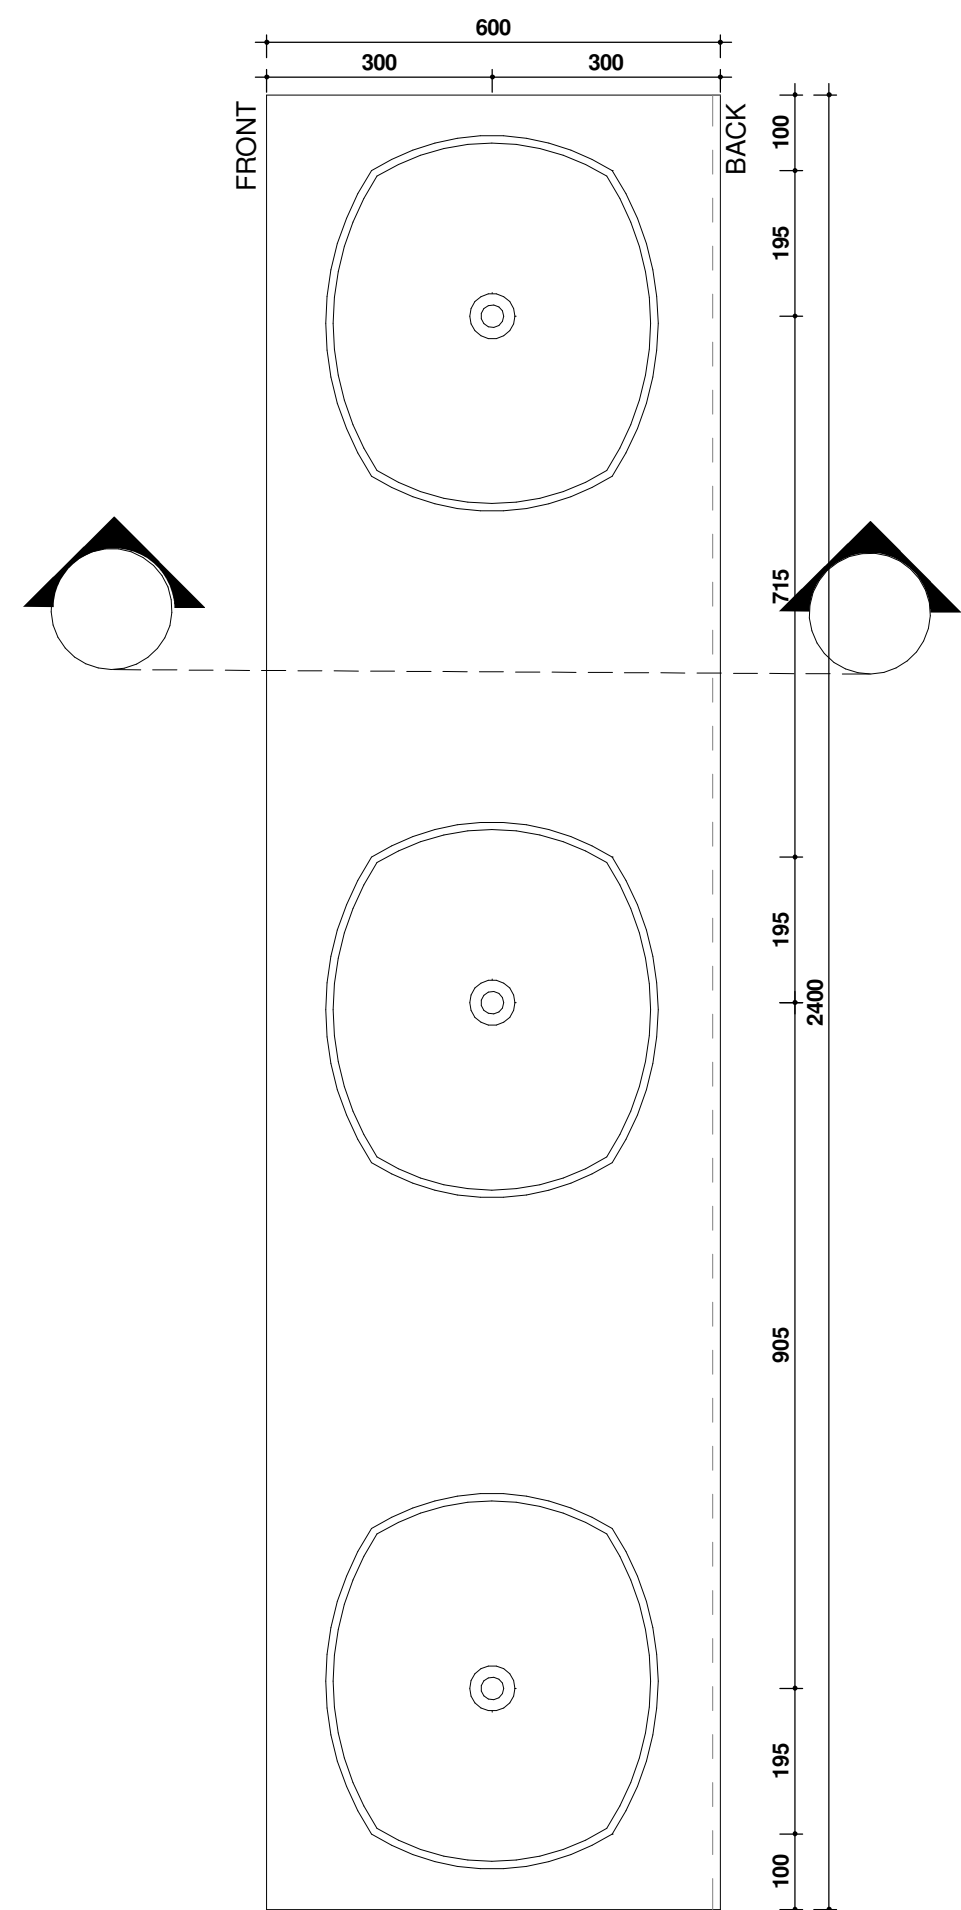

THE SMALLPRINT

The design on this drawing is the property of BETACON (Pty) Ltd. All work is to be done in accordance with the National Building Regulations and Building Standards Act No. 103 of 1977.

All materials and workmanship are to comply with the relevant South African Standards (SANS) and the specifications herein applicable in the Architectural specifications. Where relevant South African Standards (SANS) are not available, the Contractor shall use the latest editions of the British Standards or Agreement Certificates applicable to the design exists, the materials and workmanship to be used, and shall be considered a minimum standard for the work.

The Contractor shall comply with the Occupational Health and Safety Act No. 95 of 1983 and any regulations promulgated in terms of that Act and shall be responsible for the safety of all persons on the site.

The contractor shall set up, document and maintain a quality management system in accordance with the requirements of SANS 9001 and ISO 9001, as well as to document the satisfaction of the requirements of the relevant standards.

The contractor must read the requirements of the Specification. Should the contractor have any queries or require clarification of the 9000 family of standards then monitor those works accordingly.

The Contractor shall be responsible for the preparation of drawings, schedule and specifications from BETACON (Pty) Ltd and all other consultants related to the project. The contractor's information is to be done in accordance with the National Building Regulations and Building Standards Act No. 103 of 1977.

The drawing is not to be scaled. Figure dimensions to be used. All dimensions are to be taken from the face of the work.

All dimensions and levels must be checked on site by the contractor and the contractor shall be responsible for the accuracy of the work.

The architect accepts no responsibility for errors resulting from the contractor's interpretation of the drawings. It is to be brought to the attention of the architect immediately.

All work to be executed by competent persons qualified for the work.

[illegible]

PROJECT		
SPRINGBOK, TOURISM SA		
FOR :		
TOURISM SA		
ADDRESS :		
ERF 50; Protea Road, Chiselhurston, Sandton		
DRAWING TITLE :		
Shopfitting Item ST15		
SCALE	As indicated	- ON A1
PROJECT NO		2424
PRINT DATE		2025/09/11 15:46:01
DRAWING NO		
AR		1022
DISCIPLINE		BLOCK / SERIES / SUFFIX
REVISION	A	
DRAWING STATUS:		
INFO	TENDER	CONSTRUCT