



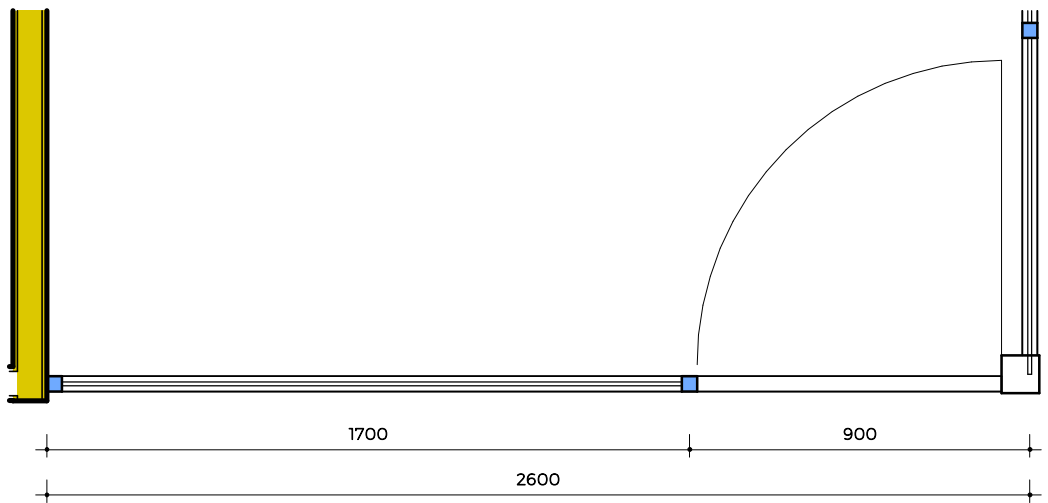


SF07 Plan

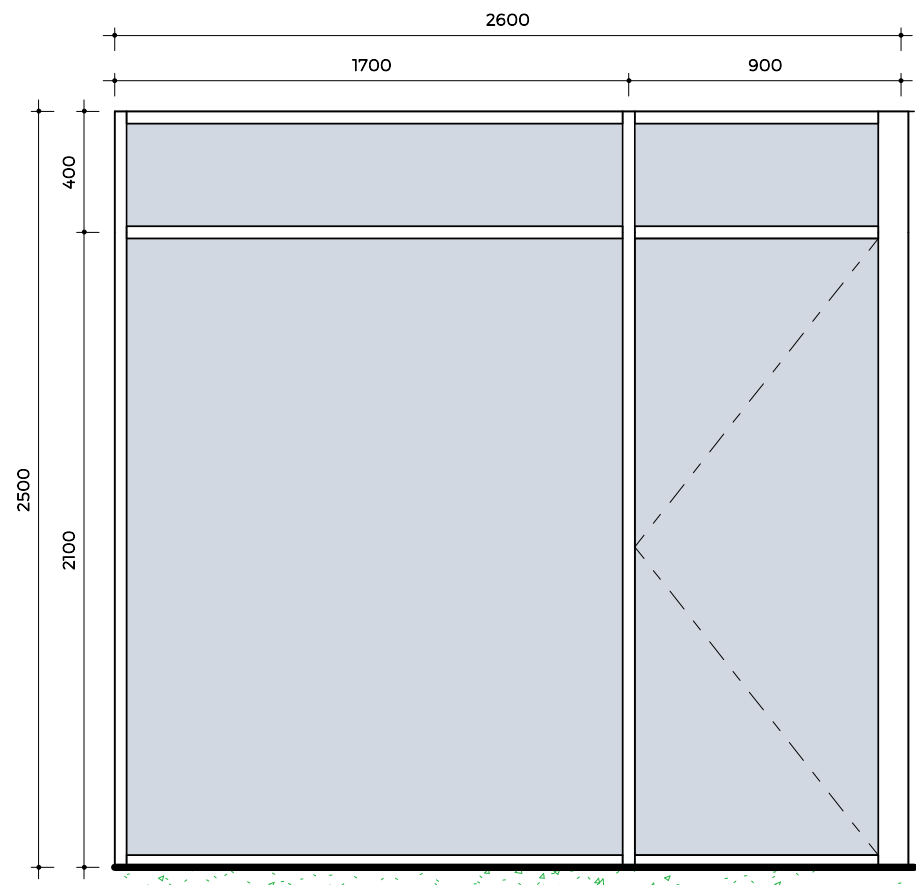


SFi-07 Elevation

SCALE: 1 : 25

SF07 - Shopfront Schedule					
Mark	Type Mark	Length	Description	Glazing	
SFi-07	SF07	2645	Aluminium frame, polyester powder coated, Colour Charcoal	6.38mm Toughened Clear Safety glass	

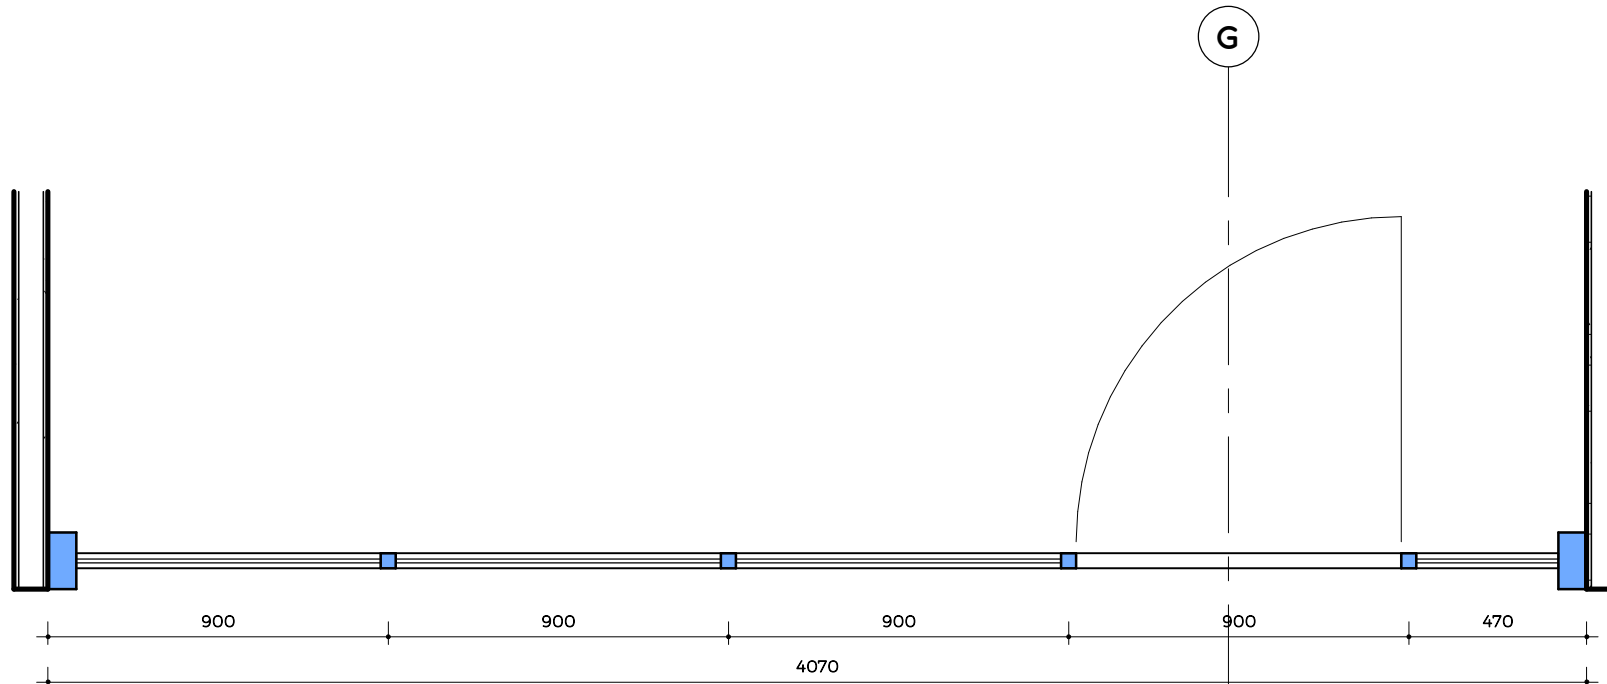


SF10 Plan

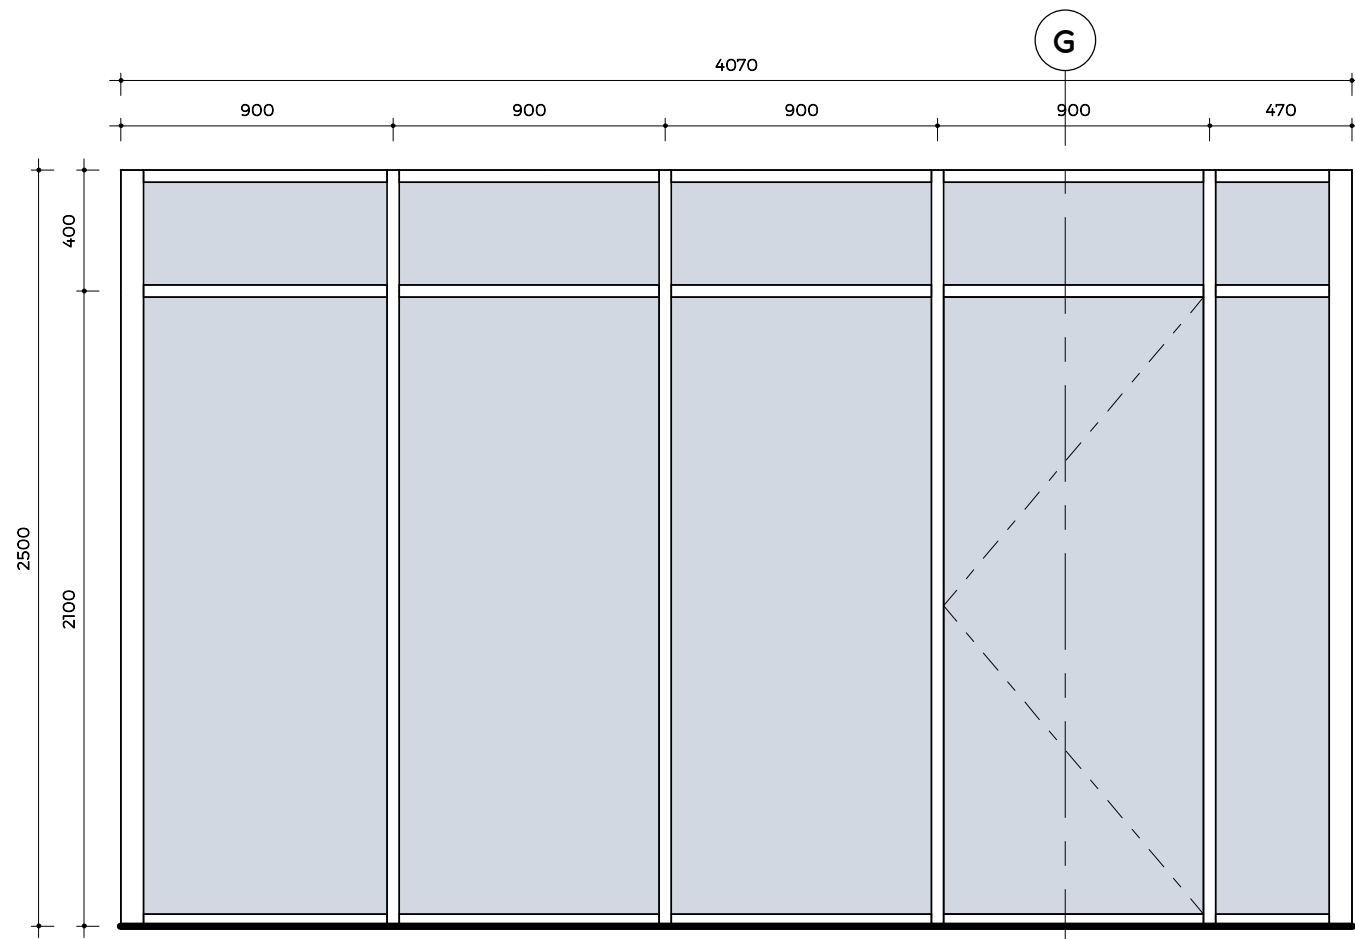


SFi-10 Elevation

SFi-10 - Shopfront Schedule					
Mark	Type Mark	Length	Unconnected Height	Description	Glazing
SFi-10	SF10	4160	2500	Aluminium frame, polyester powder coated, Colour Charcoal	6.38mm Toughened Clear Safety glass

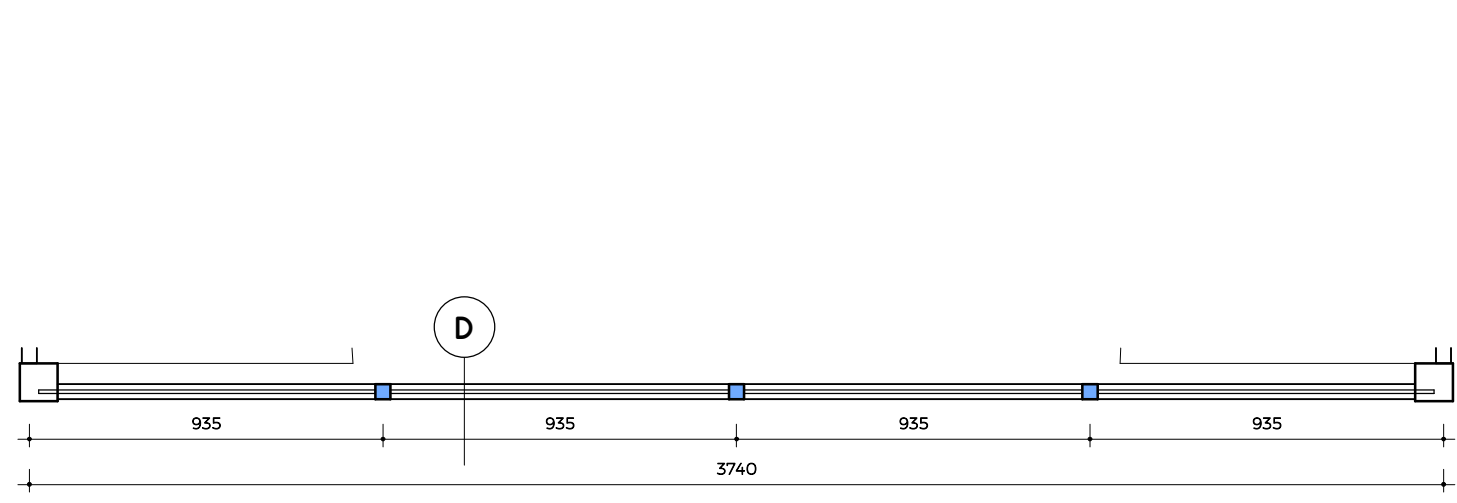


SF08 Plan

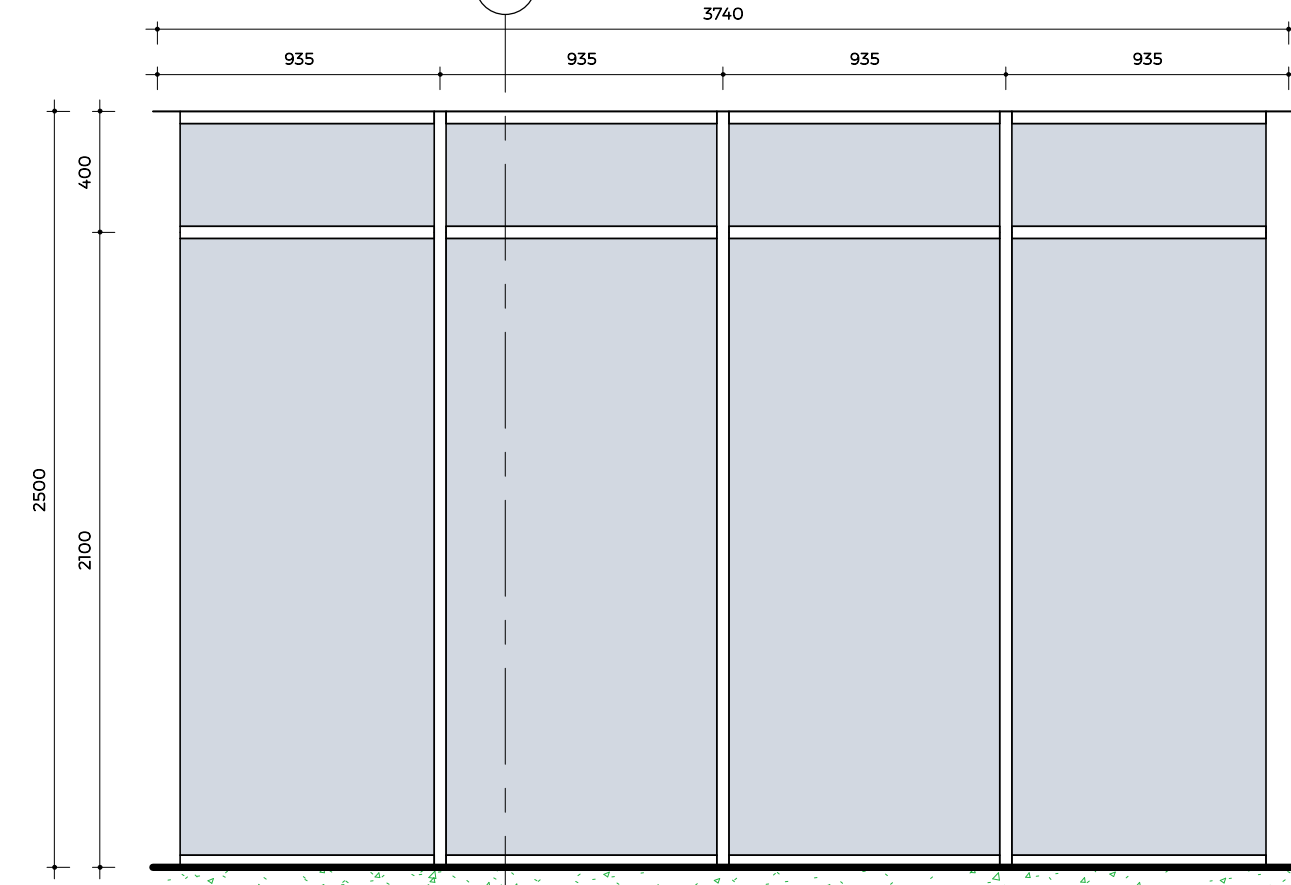


SFi-08 Elevation

SCALE: 1 : 25

SFi-08 - Shopfront Schedule					
Mark	Type Mark	Length	Unconnected Height	Description	Glazing
SFi-08	SF08	3741	2500	Aluminium frame, polyester powder coated, Colour Charcoal	6.38mm Toughened Clear Safety glass

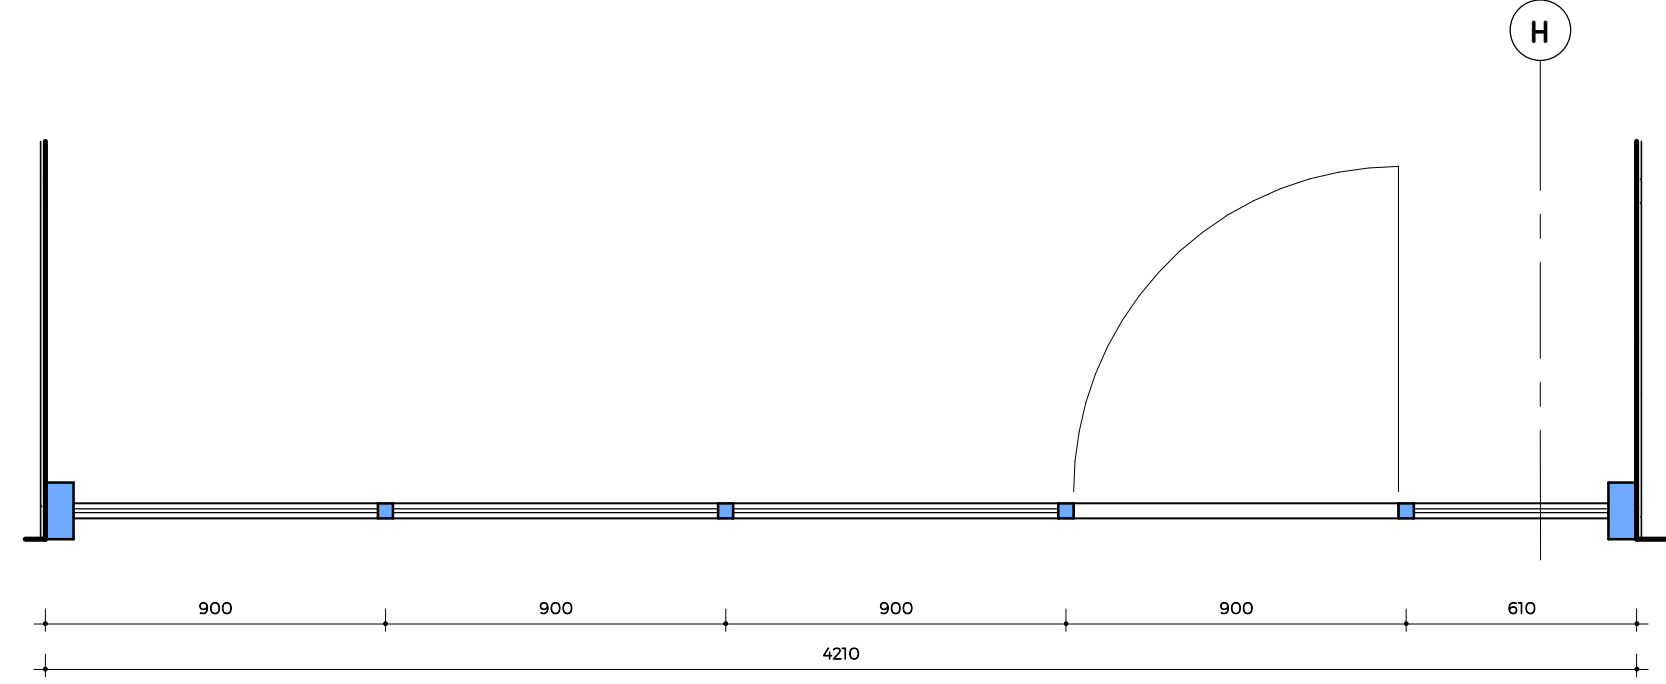


SF11 Plan

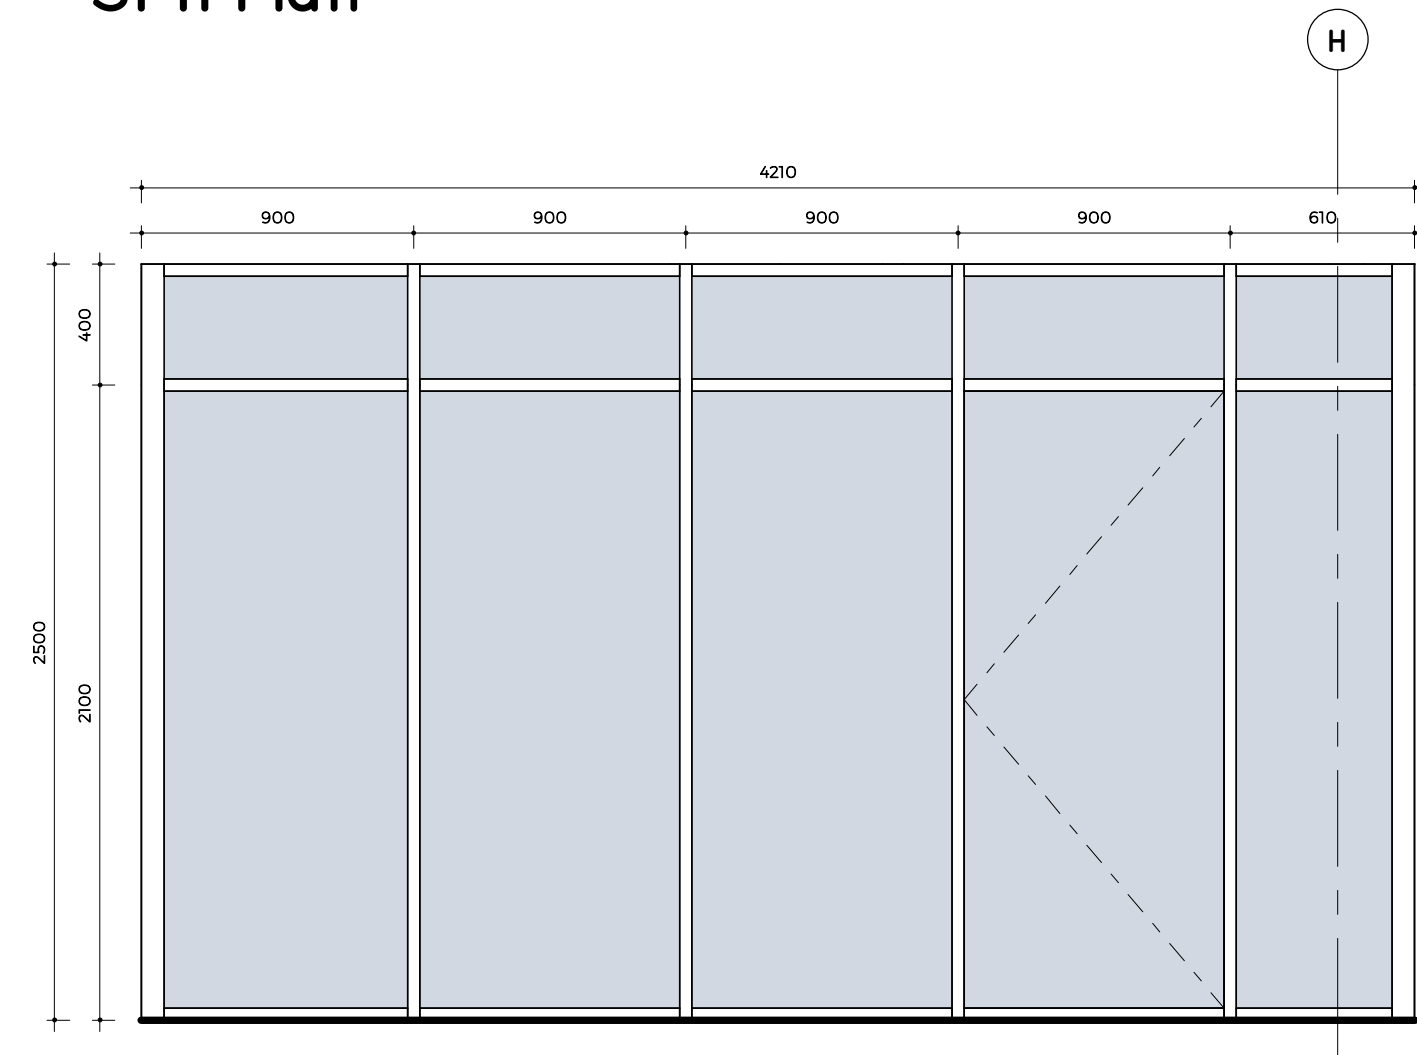


SFi-11 Elevation

SFi-11 - Shopfront Schedule					
Mark	Type Mark	Length	Unconnected Height	Description	Glazing
SFi-11	SF11	4300	2500	Aluminium frame, polyester powder coated, Colour Charcoal	6.38mm Toughened Clear Safety glass

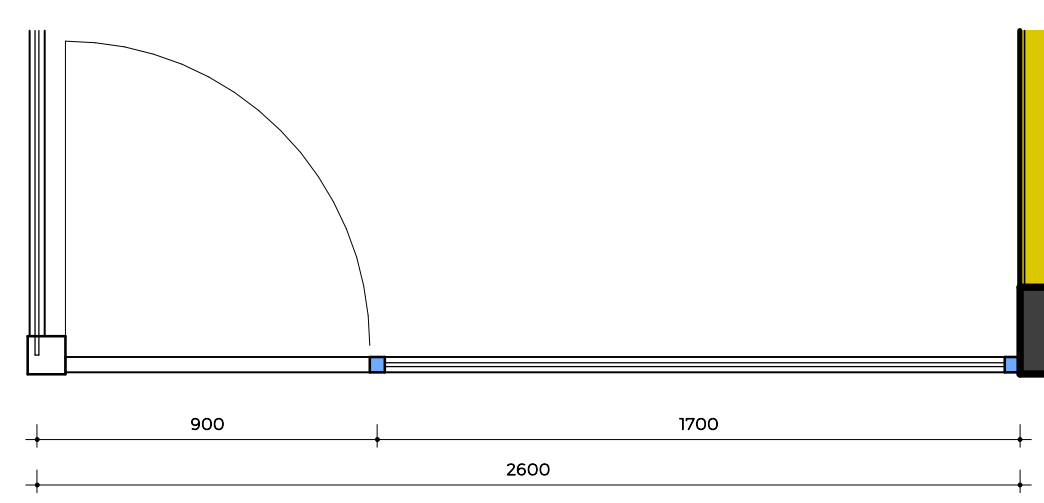


SF09 Plan

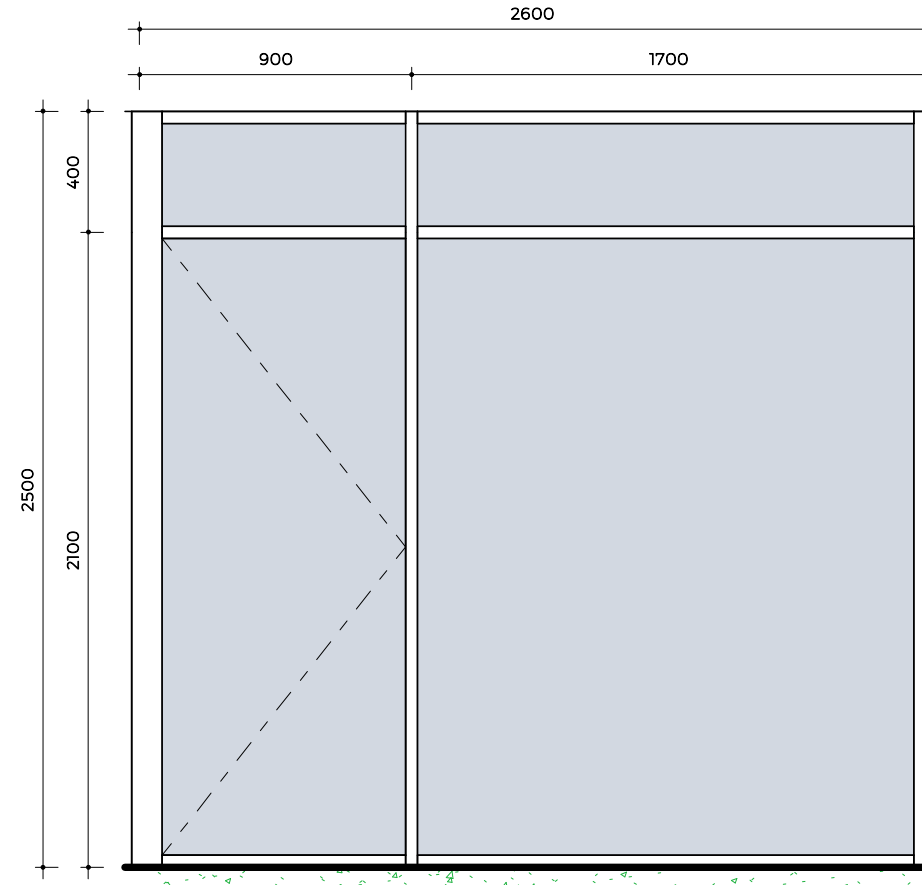


SFi-09 Elevation

SCALE: 1 : 25

SFi-09 - Shopfront Schedule					
Mark	Type Mark	Length	Unconnected Height	Description	Glazing
SFi-09	SF09	2600	2500	Aluminium frame, polyester powder coated, Colour Charcoal	6.38mm Toughened Clear Safety glass

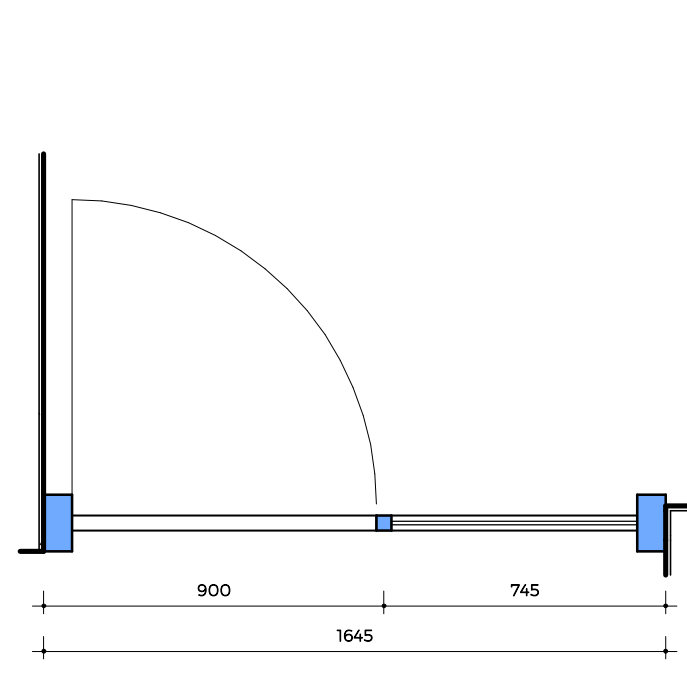

SF12 Plan

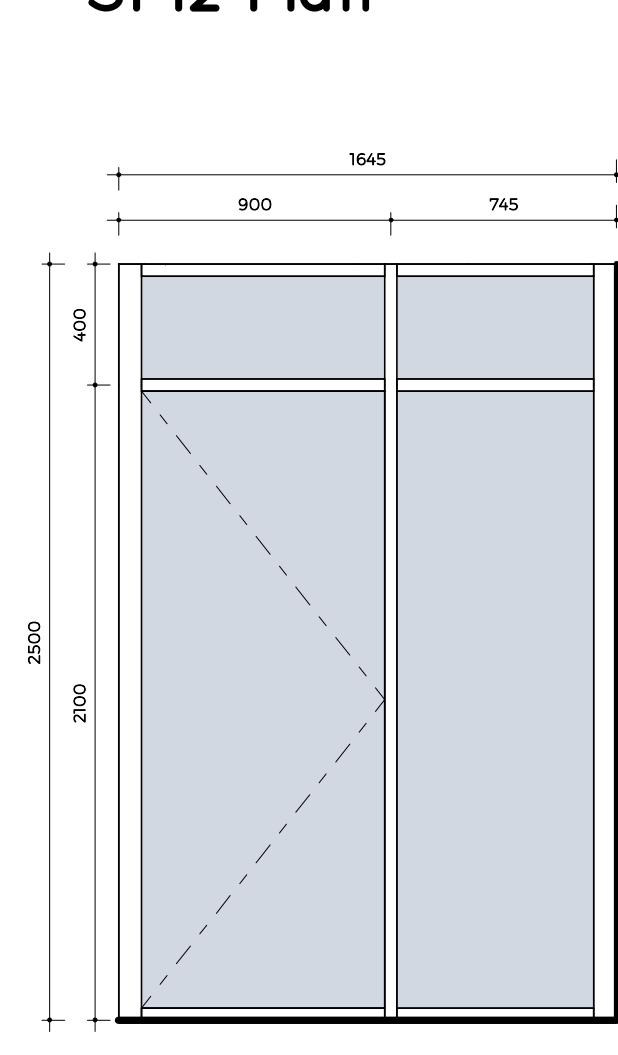

SFi-12 Elevation

SFi-12 - Shopfront Schedule					
Mark	Type Mark	Length	Unconnected Height	Description	Glazing
SFi-12	SF12	1735	2500	Aluminium frame, polyester powder coated, Colour Charcoal	6.38mm Toughened Clear Safety glass

THE SMALLPRINT:
The design on this drawing is the property of BETAPOINT (Pty) Ltd.
All work is to be done in accordance with the National Building Regulations.
All materials and workmanship are to comply with the relevant S.A.B.S. codes and or the specified international codes where applicable in the Architectural specifications. Where relevant South African National Standards, British Standards, BS codes of practice, or Agreement Certificates applicable to the design exists, the recommendations and requirements of such documents to be considered a minimum standard for the works.
The contractor shall in all aspects of the works comply with the provisions of the Occupational Health and Safety Act, 1993 (Act No 85 of 1993) and any regulations promulgated in terms of that Act or the Factories Machinery and Building Works Act of 1941.
The contractor shall set up, document and maintain a quality assurance and quality control system, in accordance with SANS 9001/ISO 9001, able to be checked to the satisfaction of the Architect, that all materials and workmanship, whatever their sources, meet the requirements of the Specification. Should the Contractor or any of his sub-contractors be certified to the SANS 9000 family of standards then monitor these works accordingly. This drawing must be read in conjunction with all the relevant drawings, schedules and specifications from BETAPOINT (Pty) Ltd and all other consultants related to the project.
All portions of the works related to any service or consultant's information is to be done in accordance with the National Building Regulations.
This drawing is not to be scaled. Figured dimensions to be used. All dimensions are in millimeters unless otherwise stated.
All dimensions and levels must be checked on site by the contractor before putting work in hand.
The architect accepts no responsibility for errors resulting from misinterpretation of drawings. Any discrepancies are to be brought to the attention of the architect immediately.
All work to be executed by competent persons qualified for the specific trade.

REVISION INDEX:			
REV	DATE	DRAWN	DESCRIPTION
A	08/09/2025	LV	Issued for Tender

PROJECT AND CLIENT INFORMATION

DRAWING INFORMATION

PROJECT AND CLIENT INFORMATION	BETAPOINT		
	PROJECT : SPRINGBOK, TOURISM SA		
	FOR : TOURISM SA		
	ADDRESS : ERF 50; Protea Road, Chiselhurst, Sandton		
DRAWING INFORMATION	DRAWING TITLE : Shopfront Schedules SFI-07 - SFI-12		
	SCALE	As indicated	- ON A1
	PROJECT NO	2424	
	PRINT DATE	2025/09/11 13:39:18	
	DRAWING NO		
	AR 5002		
	DISCIPLINE BLOCK / SERIES / SUFFIX		
REVISION			
A			
DRAWING STATUS			
INFO			
TENDER			
CONSTRUCTION			
+27 1082 773 5085 rian.hollenbach@betapoint.co.za			