



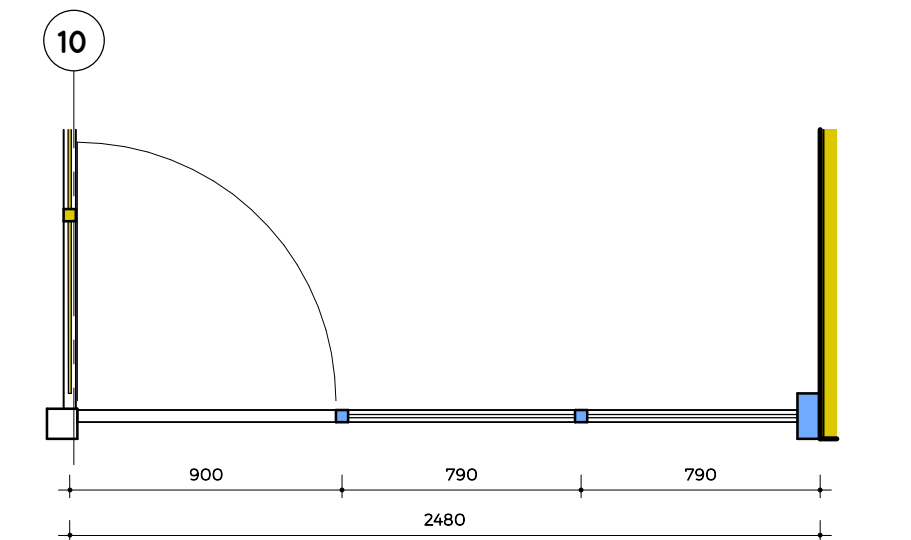


SFi-18 Plan

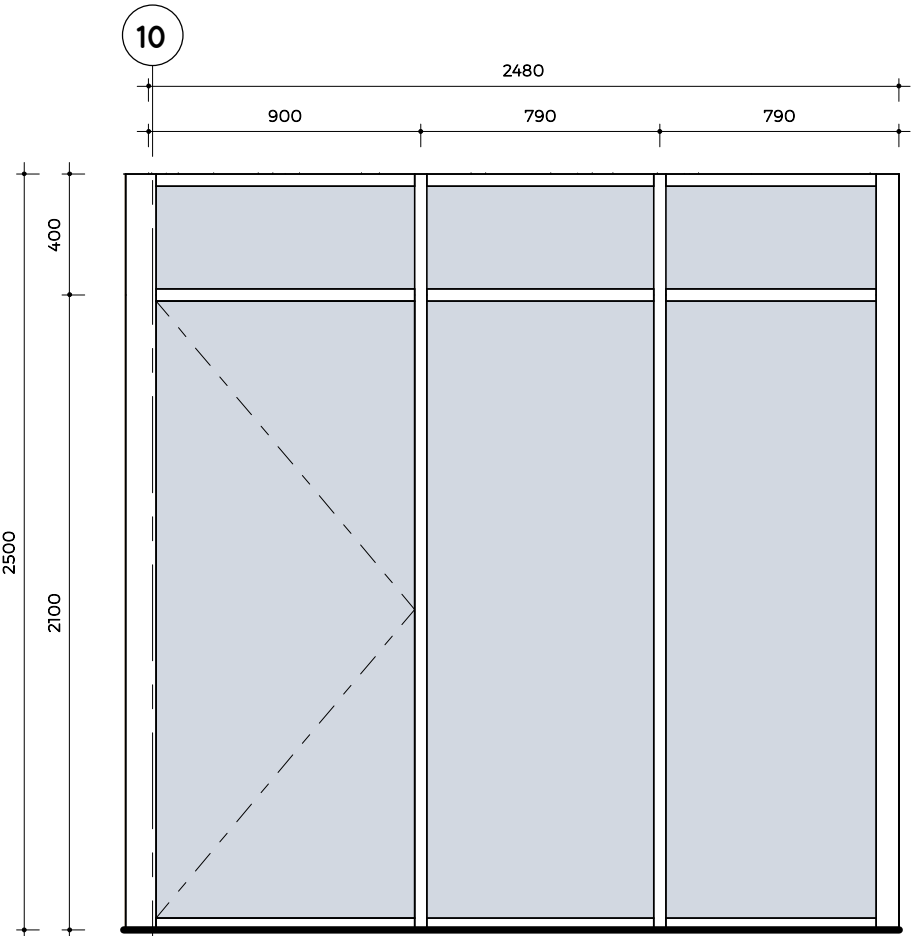


SFi-18 Elevation

SCALE: 1 : 25

SFi-18 - Shopfront Schedule					
Mark	Type Mark	Length	Unconnected Height	Description	Glazing
SFi-18	SF18	2526	2500	Aluminium frame, polyester powder coated, Colour Charcoal	6.38mm Toughened Clear Safety glass

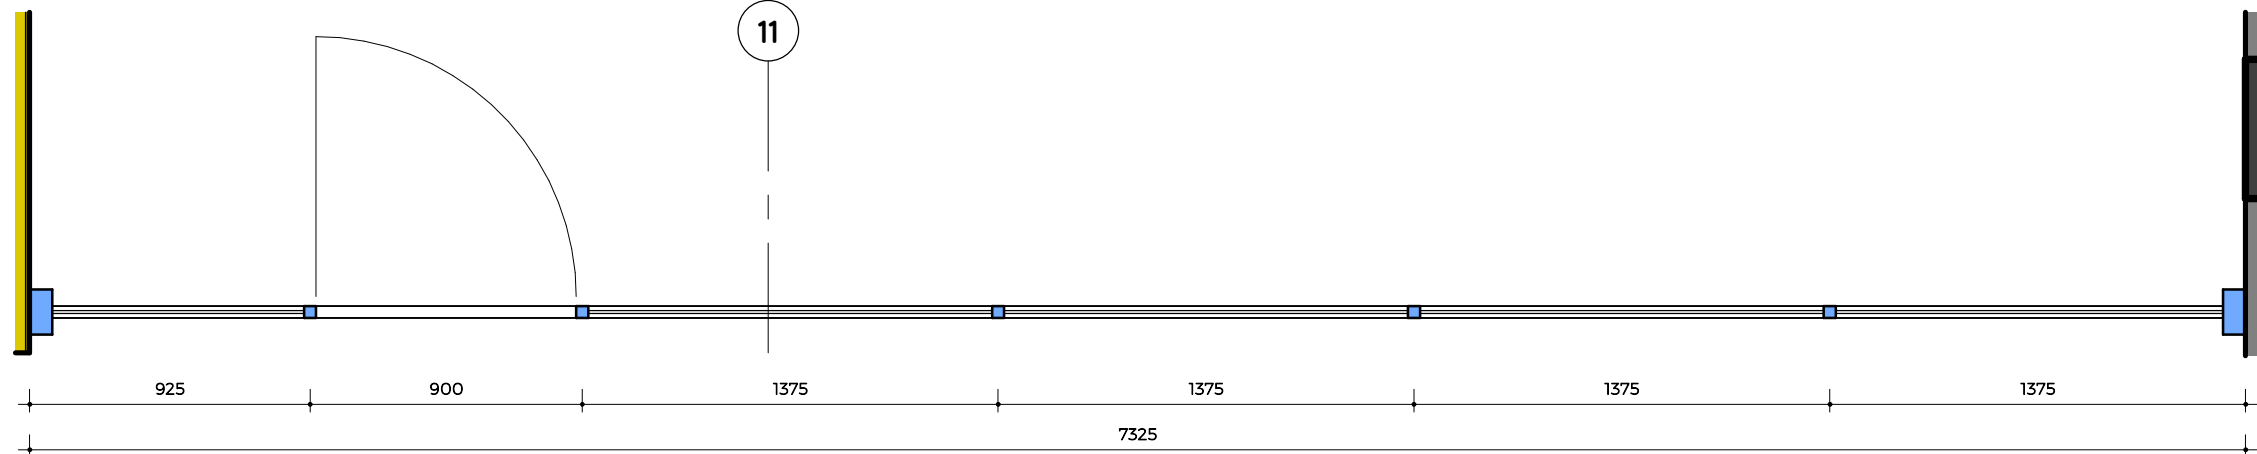


SFi-19 Plan

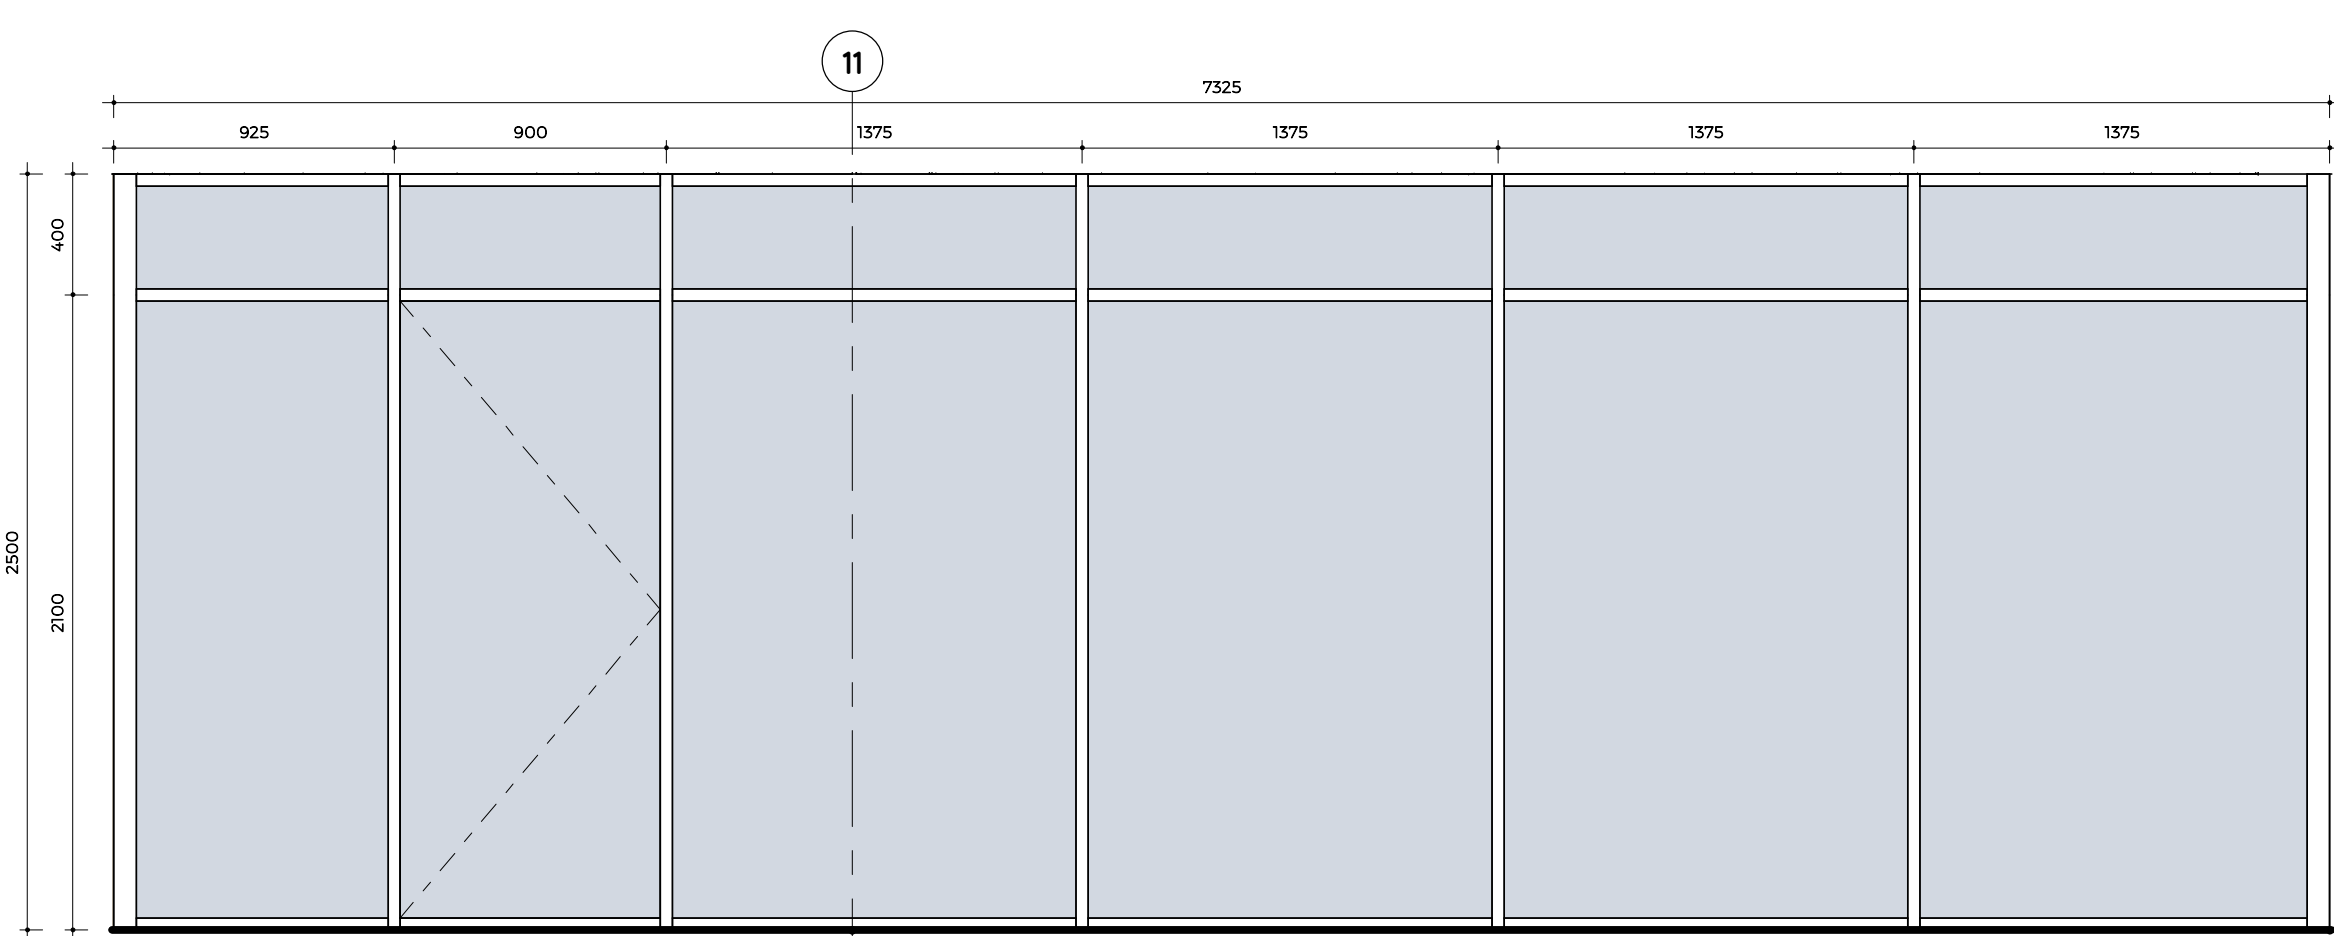


SFi-19 Elevation

SCALE: 1 : 25

SFi-19 - Shopfront Schedule					
Mark	Type Mark	Length	Unconnected Height	Description	Glazing
SFi-19	SF19	7372	2500	Aluminium frame, polyester powder coated, Colour Charcoal	6.38mm Toughened Clear Safety glass

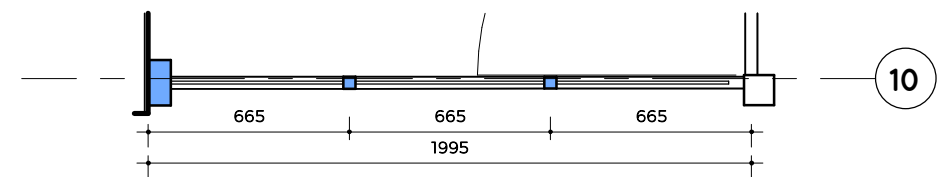


SFi-20 Plan

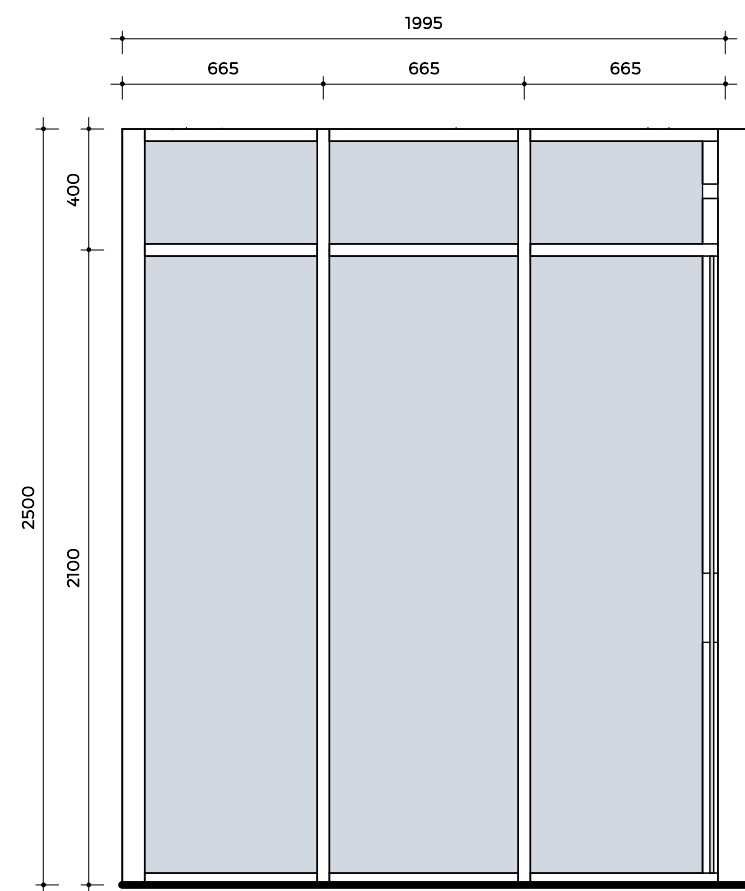


SFi-20 Elevation

SCALE: 1 : 25

SFi-20 - Shopfront Schedule					
Mark	Type Mark	Length	Unconnected Height	Description	Glazing
SFi-20	SF20	2039	2500	Aluminium frame, polyester powder coated, Colour Charcoal	6.38mm Toughened Clear Safety glass

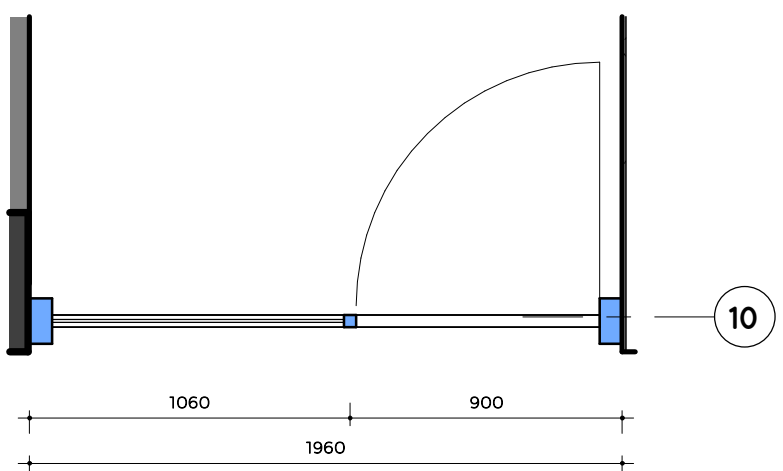


SFi-21 Plan

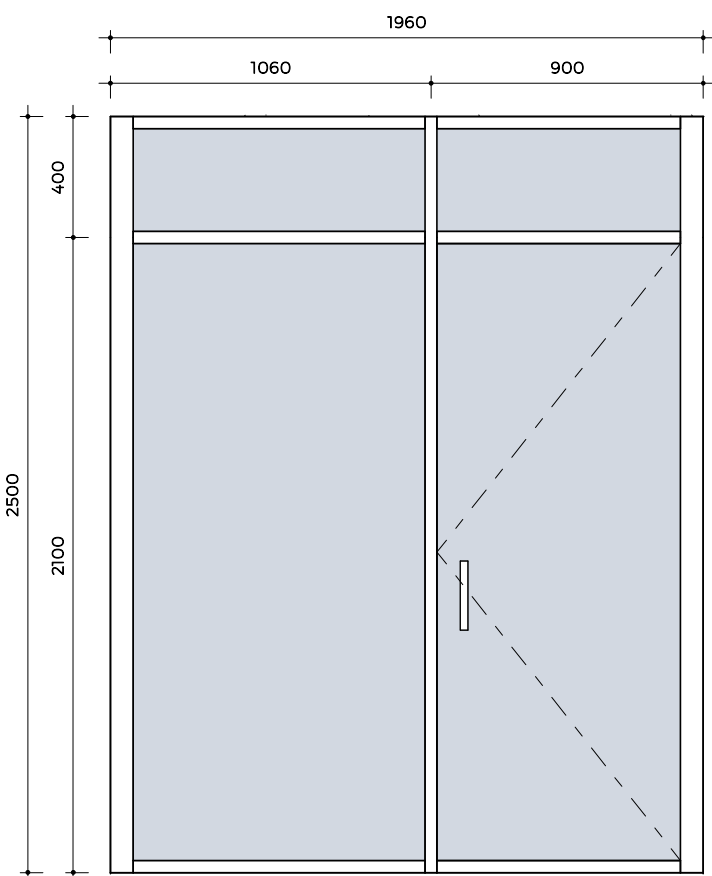


SFi-21 Elevation

SCALE: 1 : 25

SFi-21 - Shopfront Schedule					
Mark	Type Mark	Length	Unconnected Height	Description	Glazing
SFi-21	SF21	2115	2500	Aluminium frame, polyester powder coated, Colour Charcoal	6.38mm Toughened Clear Safety glass

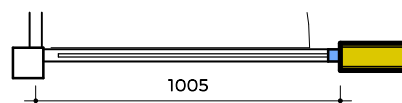


SFi-22 Plan

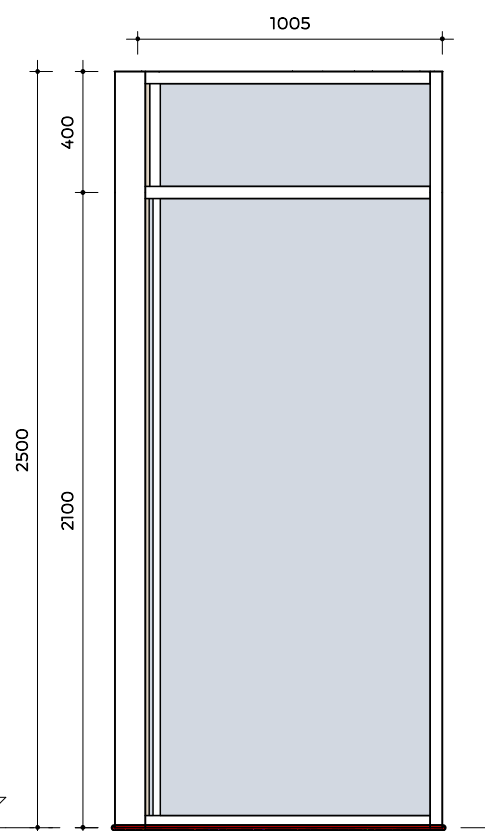


SFi-22 Elevation

SCALE: 1 : 25

SFi-22 - Shopfront Schedule					
Mark	Type Mark	Length	Unconnected Height	Description	Glazing
SFi-22	SF22	1007	2500	Aluminium frame, polyester powder coated, Colour Charcoal	6.38mm Toughened Clear Safety glass

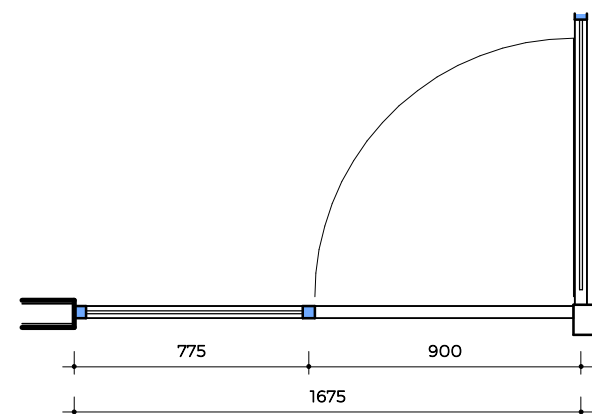


SFi-23 Plan

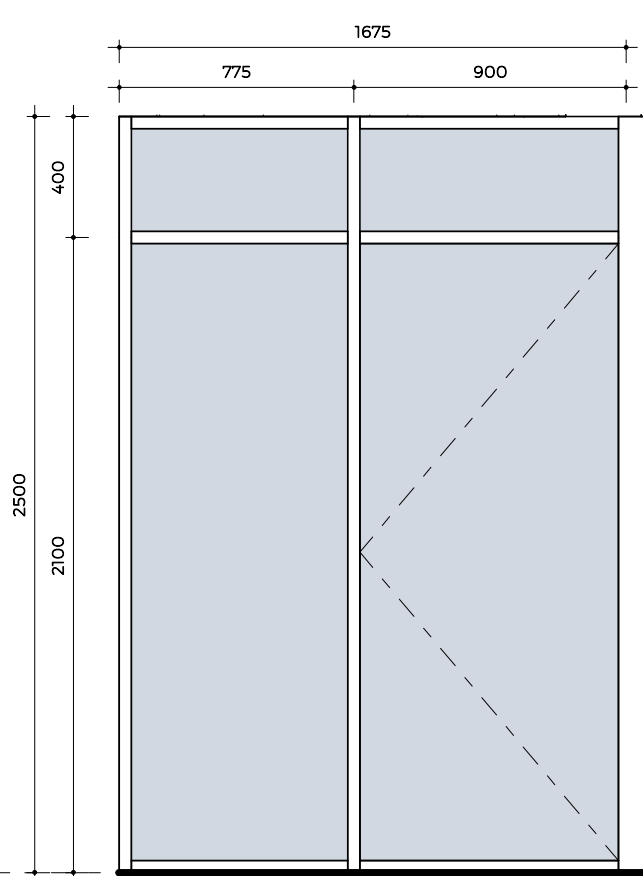


SFi-23 Elevation

SCALE: 1 : 25

SFi-23 - Shopfront Schedule					
Mark	Type Mark	Length	Unconnected Height	Description	Glazing
SFi-23	SF23	1676	2500	Aluminium frame, polyester powder coated, Colour Charcoal	6.38mm Toughened Clear Safety glass

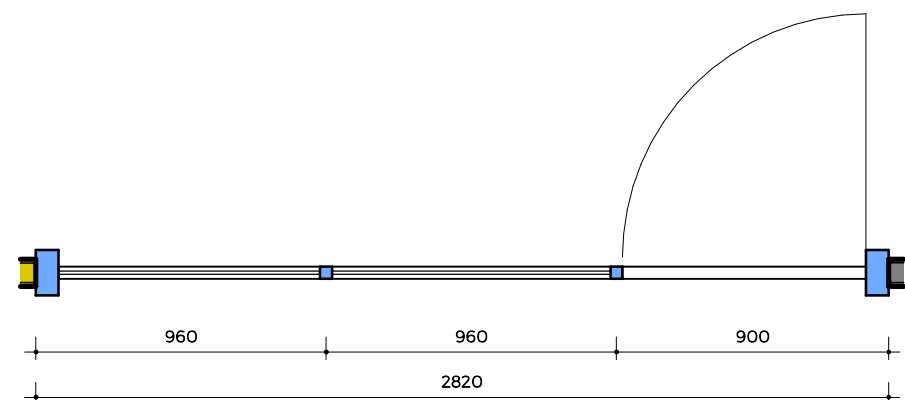

SFi-24 Plan

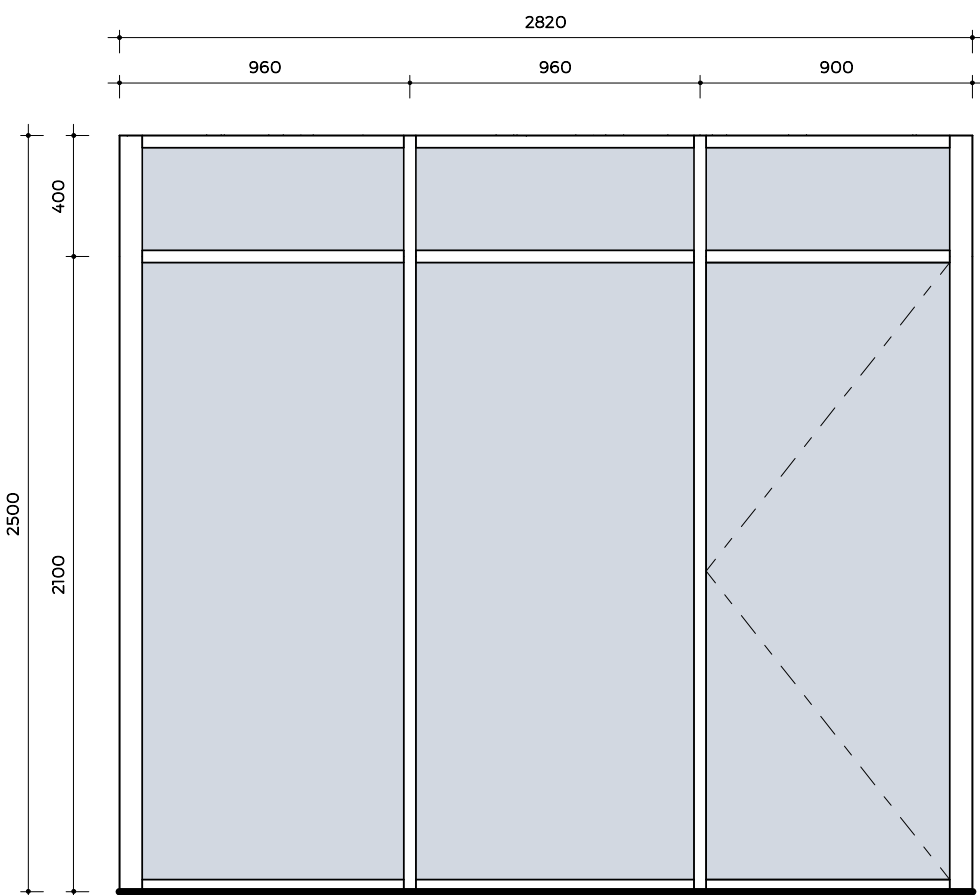

SFi-24 Elevation

SCALE: 1 : 25

SFi-24 - Shopfront Schedule					
Mark	Type Mark	Length	Unconnected Height	Description	Glazing
SFi-24	SF24	2865	2500	Aluminium frame, polyester powder coated, Colour Charcoal	6.38mm Toughened Clear Safety glass

THE SMALLPRINT:
The design on this drawing is the property of BETAPOINT (Pty) Ltd.
All work is to be done in accordance with the National Building Regulations.
All materials and workmanship are to comply with the relevant S.A.B.S. codes and or the specified international codes where applicable in the Architectural specifications. Where relevant South African National Standards, British Standards, BS codes of practice, or Agreement Certificates applicable to the design exists, the recommendations and requirements of such documents to be considered a minimum standard for the works.
The contractor shall in all aspects of the works comply with the provisions of the Occupational Health and Safety Act, 1993 (Act No 85 of 1993) and any regulations promulgated in terms of that Act or the Factories Machinery and Building Works Act of 1941.
The contractor shall set up, document and maintain a quality assurance and quality control system, in accordance with SANS 9001/ISO 9001, able to be checked to the satisfaction of the Architect, that all materials and workmanship, whatever their sources, meet the requirements of the Specification. Should the Contractor or any of his sub-contractors be certified to the SANS 9000 family of standards then monitor these works accordingly. This drawing must be read in conjunction with all the relevant drawings, schedules and specifications from BETAPOINT (Pty) Ltd and all other consultants related to the project.
All portions of the works related to any service or consultant's information is to be done in accordance with the National Building Regulations.
This drawing is not to be scaled. Figured dimensions to be used. All dimensions are in millimeters unless otherwise stated.
All dimensions and levels must be checked on site by the contractor before putting work in hand.
The architect accepts no responsibility for errors resulting from misinterpretation of drawings. Any discrepancies are to be brought to the attention of the architect immediately.
All work to be executed by competent persons qualified for the specific trade.

REVISION INDEX:			
REV	DATE	DRAWN	DESCRIPTION
A	08/09/2025	LV	Issued for Tender

BETAPOINT

PROJECT:

SPRINGBOK, TOURISM SA

FOR:



ADDRESS:

ERF 50; Protea Road,
Chiselhurst, Sandton

DRAWING TITLE:

Shopfront Schedules SFi-18 - SFi-24

SCALE:

1 : 25

- ON A1

PROJECT NO

2424

PRINT DATE

2025/09/11

13:38:07

DRAWING NO

AR 5004

DISCIPLINE BLOCK / SERIES / SUFFIX

REVISION

A

DRAWING STATUS:

INFO TENDER CONSTRUCTION

PROJECT AND CLIENT INFORMATION

DRAWING INFORMATION

©27 (0)82 775 5085 | riaan.hollenbach@betapoint.co.za
Betapoint (Pty) Ltd