


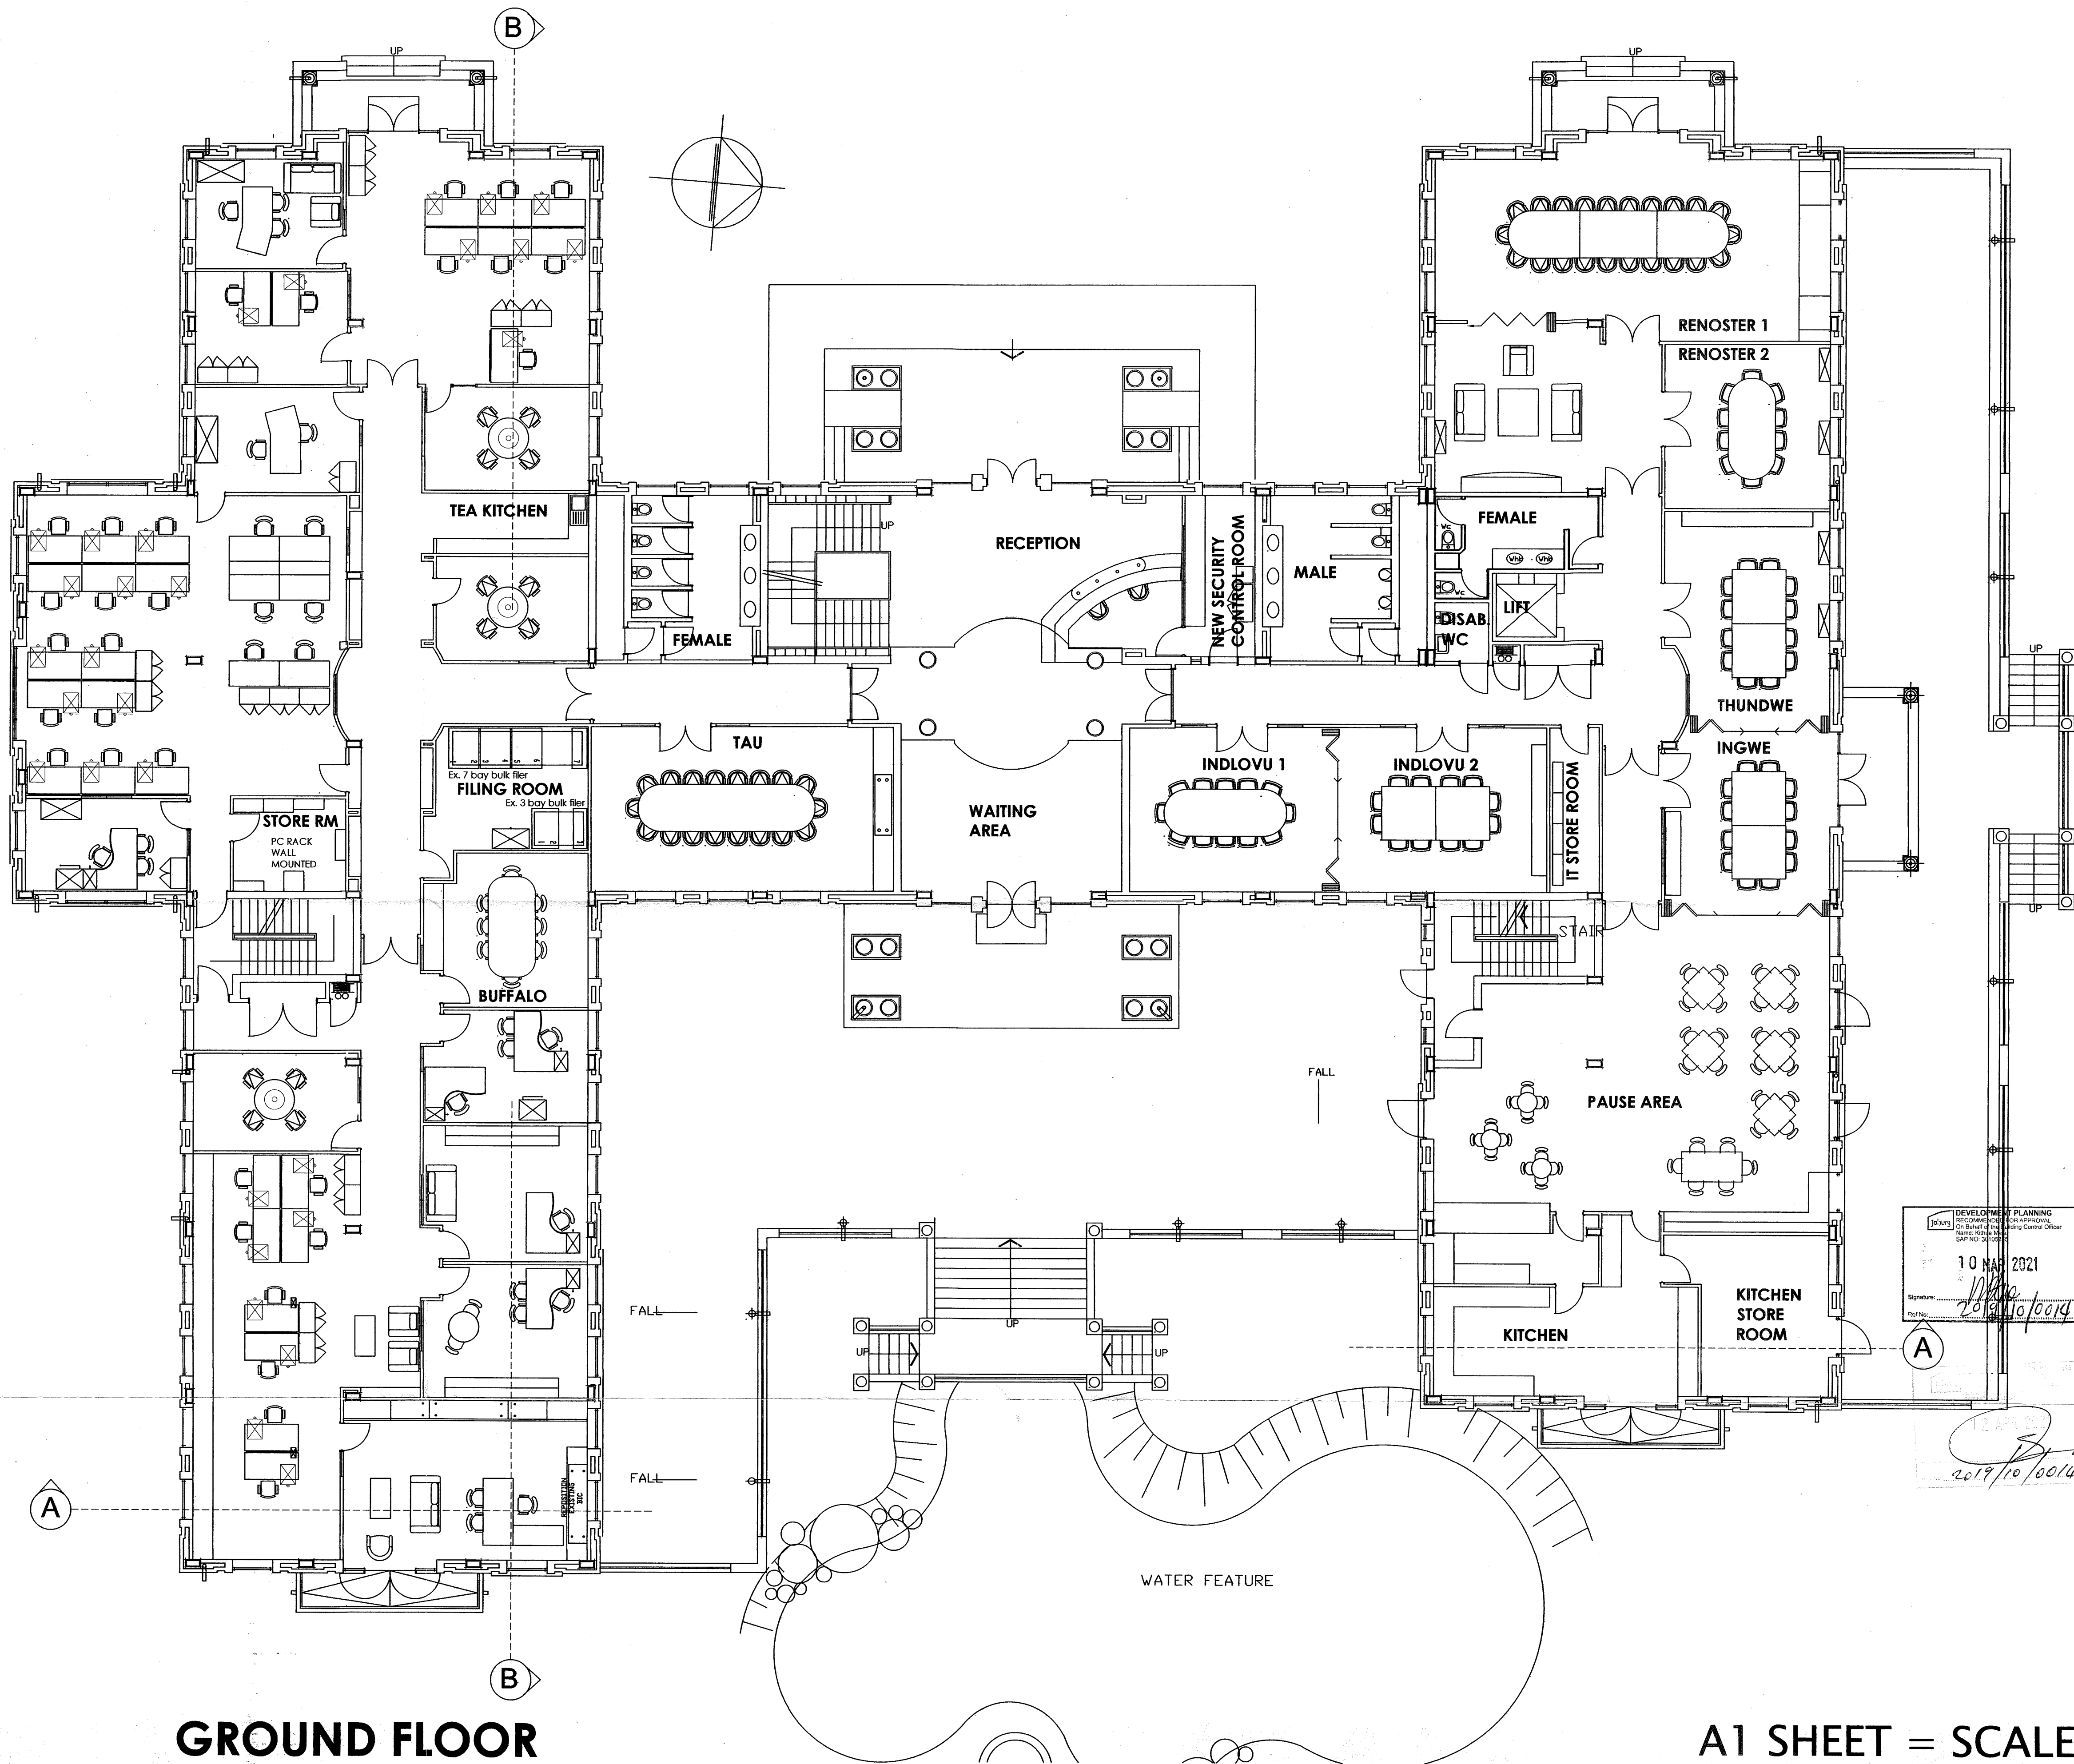

GROUND FLOOR

A1 SHEET = SCALE 1:100
REV 04: 15.02.2021

REVISIONS:		
NO.	DATE	DESCRIPTION
01	24 JUNE	FURNITURE DIMS ADDED
02	09 SEPT	EXEC WING REVISED
03	21 NOV	REVISED FOR COUNCIL SUBMISSION
04	15 FEB 21	REVISED FOR COUNCIL SUBMISSION

LEGEND

SANITARY SCHEDULE			
OCCUPANCY G1 (OFFICES)			
POPULATION - 10 SQM PER PERSON			
USABLE OFFICE SPACE - 1478 / 105SQM = 148 PERSONS			
TABLE 6 - SABS 10400			
MALE		FEMALE	
REQUIRED	PROVIDED	REQUIRED	PROVIDED
4 WC	4 WC	10 WC	10 WC
7 URINAL	4 URINAL		
2 WB	2 WB	2 WB	2 WB
PARAPLEGIC FACILITY - 1 WC & 1 WB			

ARCHITECT:
 SACAP No: D 2773
 E.H. WOLFAARDT
 PROFESSIONAL ARCHITECTURAL 2021/02/16
 DRAFTSMAN
 43 JOUBERT STR, PAUL ROUX
 DRAWN BY: M.M. WOLFAARDT



CLIENT:
**SOUTH AFRICAN
 TOURISM**

PROJECT NAME:
**90 PROTEA ROAD
 SANDTON**
**SPACE PLANNING
 OPTIMISATION PROJECT**

SUBMISSION

DESIGNED:	CHECKED:	PROJECT NO:
DATE: 12-10-2018	DRAWN: MW	SCALE: A1: 1:100

DRAWING DESCRIPTION:

GROUND FLOOR
NEW FURNITURE LAYOUT

DRAWING NUMBER:	REVISION:
SAT-00-04-FL	04

CLIENT