


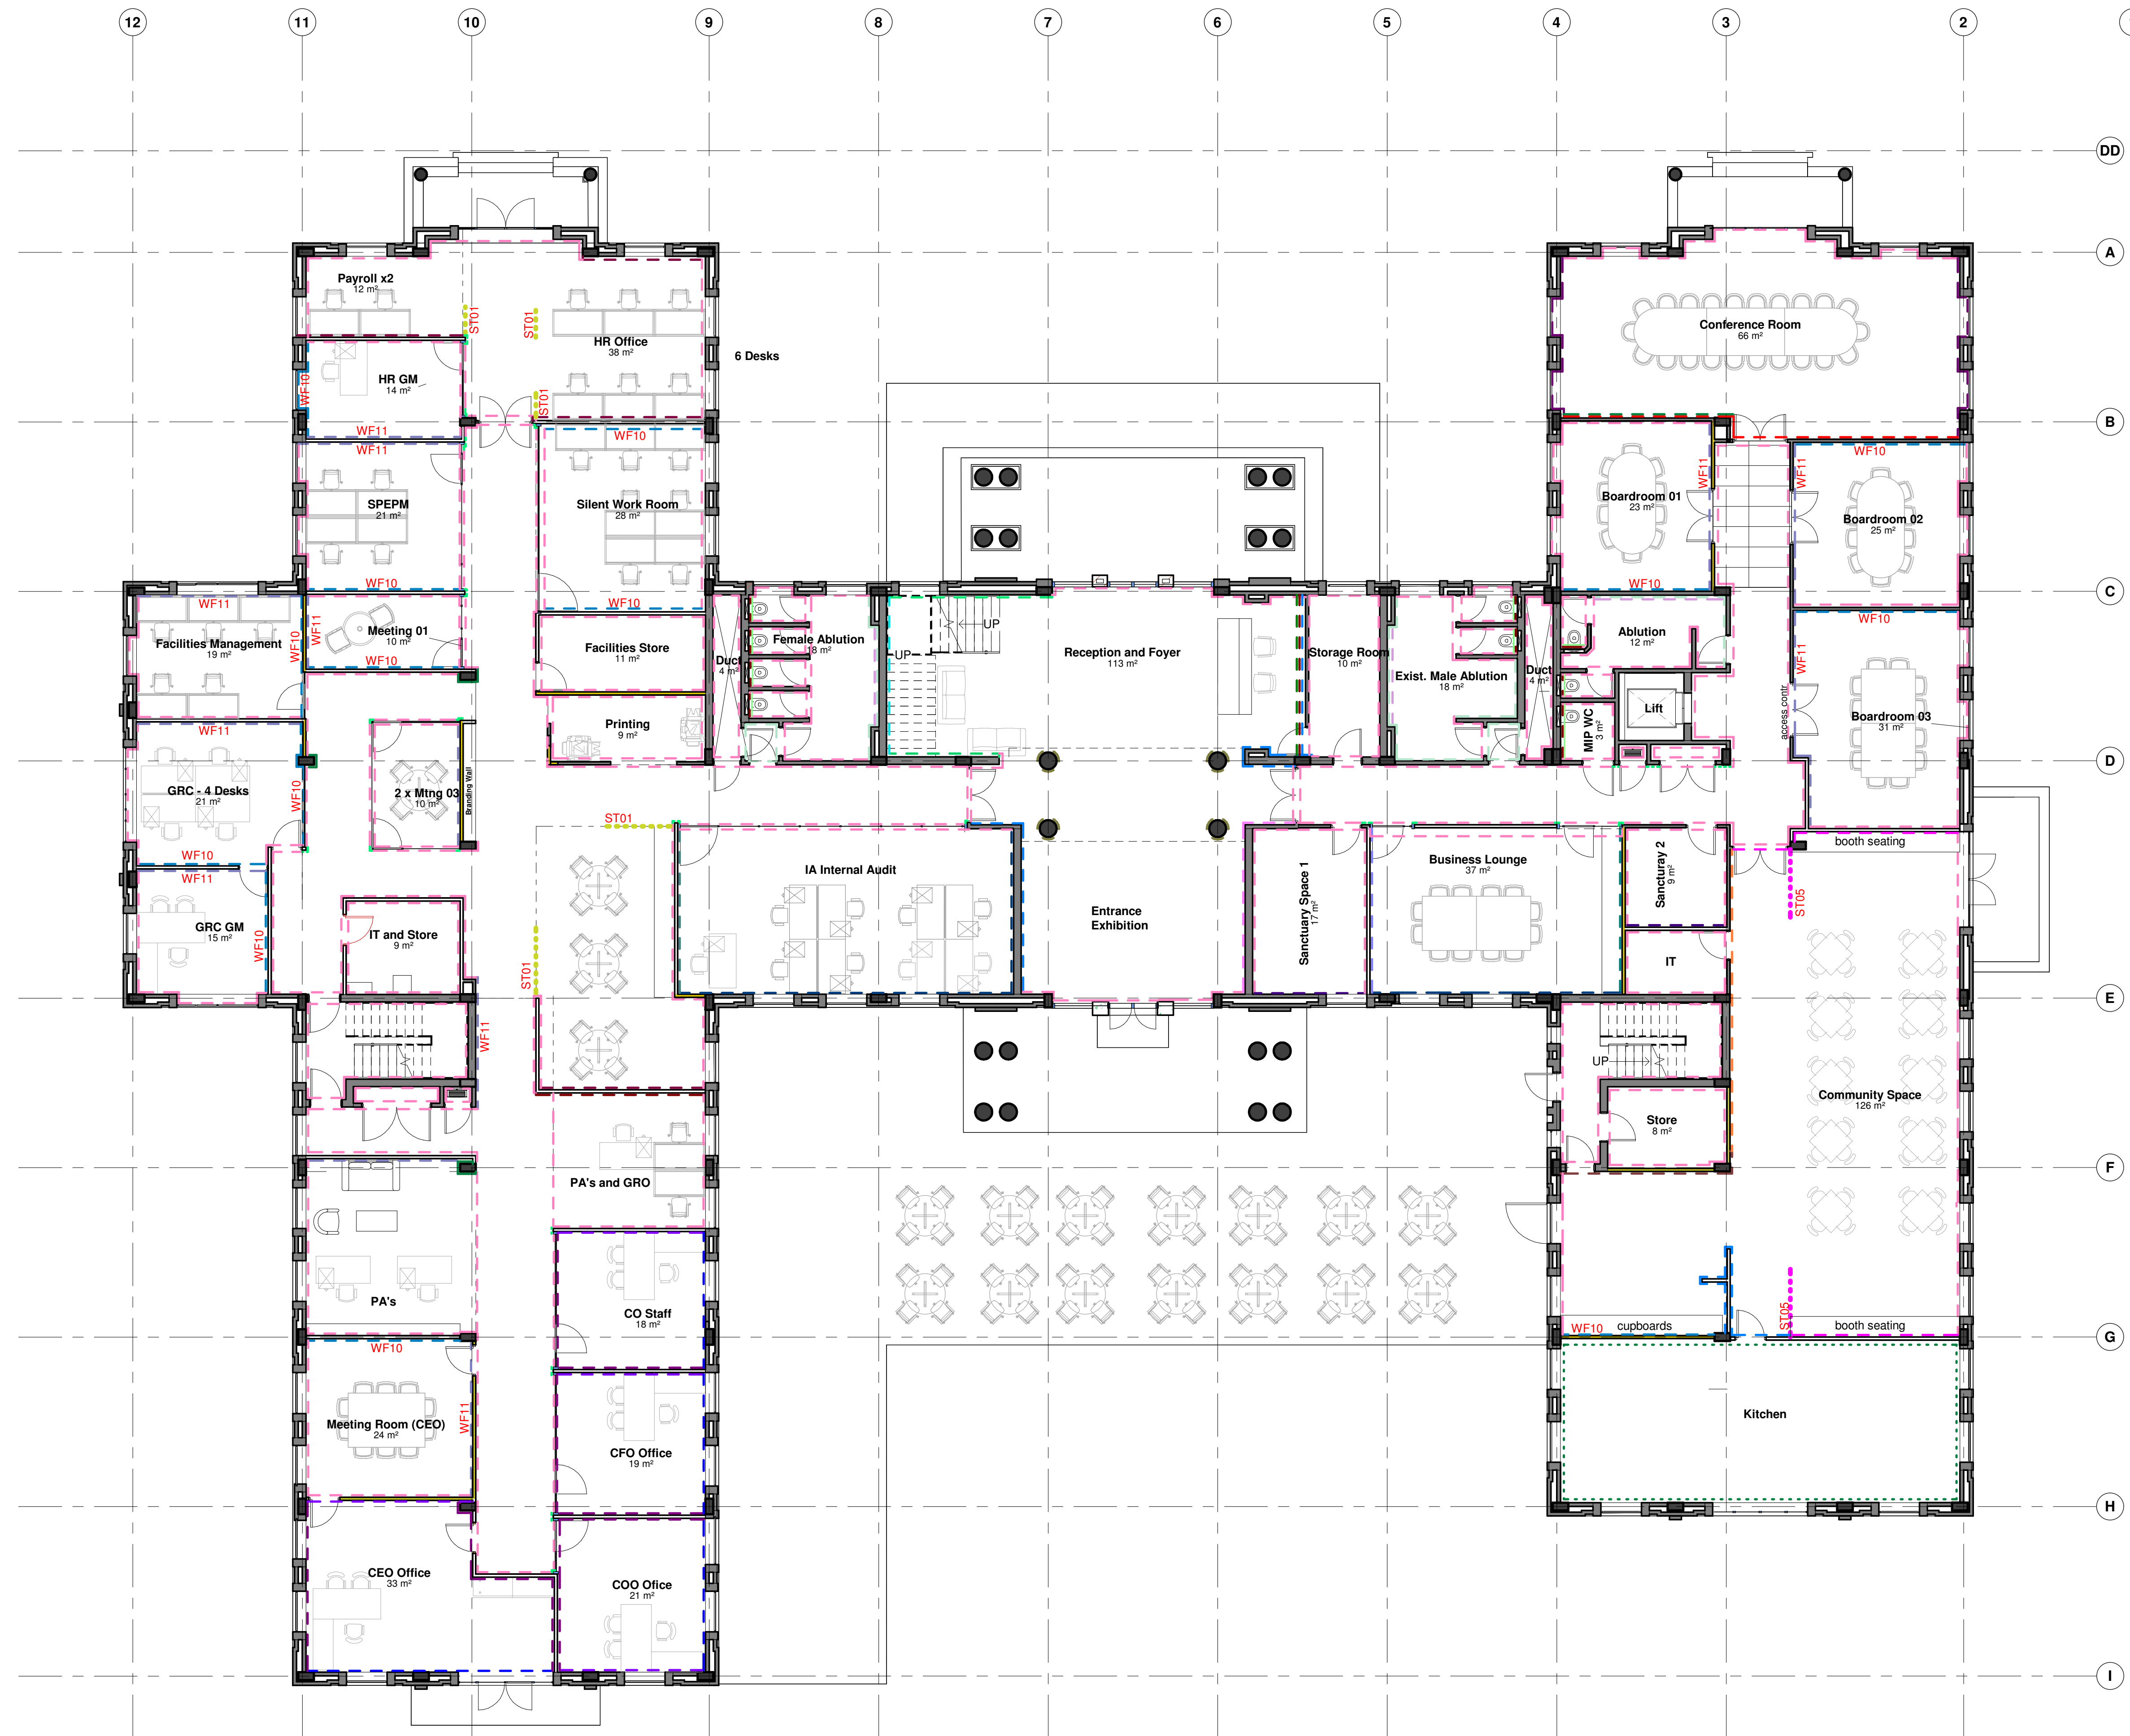

Wall Finishes Plan Ground Floor

SCALE 1 : 100

WALL FINISHES LEGEND:	
WF01	Acrylic PVA Oil-White Colour: Placoun Liberia 19 Placoun or similar approved
WF02	Commissioned Graffiti Artwork
WF03	Acrylic PVA Charcol Colour: Placoun New York Square GR-N02 Placoun or similar approved
WF04	Saw cut wood blocks Charred finish staggered installation 50mm range or similar approved
WF05	Peain Decorative concrete tiles Colour: Spruce Supplier: Wolsberg Casting Studio
WF06	Decorative Combed plaster Colour Ref: Placoun Moss Touch G3-E1-2 Placoun or similar approved
WF07	Decorative Combed plaster, Colour Ref: Placoun Liberia 19
WF08	Occhot Column Cladding with steel hoop subframe
WF09	Angled Timber Cladding Oak Jax Olem Chestnut Oil-Based Stain or similar approved
WF10	Oak Ideacoustic Ceiling & Wall Cladding Panels Oak Venero Jax Olem Chestnut Oil-Based Stain or similar approved
WF11	Hendriks Treesc Vinyl Wallpaper Caraven or similar approved
WF12	Peain Decorative Concrete Tile Wallart Colour: Spruce & Gorse Supplier: Wolsberg Casting Studio or similar approved
WF13	Decorative Stucco Plaster Colour Cypus Garden G4-C1-3 Placoun or similar approved
WF14	Oak with Jax Olem Chestnut Oil-Based Stain or similar approved
WF15	Decorative Combed Plaster Colour: Blueprint B6-C1-2 Placoun or similar approved
WF16	Wall Painted Acrylic PVA Blueprint B6-C1-2 Placoun or similar approved
WF17	Vinyl Wallpaper Reserved
WF18	Caraven or similar approved Walls Painted Acrylic PVA Colour: Liberia 19
WF19	Placoun or similar approved Angled timber cladding Oak Jax Olem Chestnut Oil-Based Stain Engraved Tree Ring Pattern or similar approved
WF20	Decorative Stucco Plaster Colour: Papyrus 22 Placoun or similar approved
WF21	Decorative Stucco Plaster Colour: Feather Ferns G3-E1-3 Placoun or similar approved
WF22	Decorative Combed Plaster Colour: Beeiswax Candle Y1-B1-1 Placoun or similar approved
WF23	Altiro Antiracine Matt Glazed Ceramic Wall Tile 100 x 150mm Supplier: TaTtile or similar approved
WF24	Anta White Gloss Glazed Ceramic Wall Tile 100 x 300mm Supplier: TaTtile or similar approved
WF25	Walls Painted Acrylic PVA Colour: Lime Juice Y5-E1-2 Placoun or similar approved
WF26	Vinyl Wallpaper Nicole Sanderson- Blue Skies Caraven Saven or similar approved
WF27	Walls painted Acrylic PVA Colour: Green Light G3-G2-A1-2 Placoun or similar approved
WF28	Artificial Plant Wall
WF29	Commissioned Pen/Marker Artwork
WF30	Walls Painted Acrylic PVA Colour: Merry Go Round R4-C1-1 Placoun or similar approved
WF31	Woven Felt Wall Weavers World Enviro P4 Acoustic Panels Colour: Apple 13, A0 31 and Fairway 71 or similar approved
WF32	Vinyl Wallpaper Nicole Sanderson- Mopani Farm Caraven Saven or similar approved
WF33	Shiny White Ceramic Wall Tile - 200 x 200mm Supplier: CTM or similar approved
WF34	Black Anodized Ceiling and Wall Aluminium Channel 3600 X 76mm
WF35	600 x 1200mm Light Grey with White Vein Tile Manufacturer: TaTtile Range: Lussitto Grout: Light Grey or similar approved Area: 534.367m ² (note: all areas to be confirmed on site prior to placing order)

SCREEN FINISHES LEGEND:		
ST01		Laser-Cut Suspended Acoustic Screen Weavers World Enviro Pet Acoustic Panels Colour: Citrus 02 or similar approved
ST02		Matt Black Steel Frame Timber Boxes in Variety of Oiled Shades or similar approved
ST03		Matt Black Steel Screen With Laser-Cut/Decal Pattern Detail or similar approved
ST04		Matt Black Steel Screen with Laser-Cut/Decal Pattern Detail or similar approved

THE SMALLPRINT

[illegible]

REVISION INDEX :

[illegible]

PROJECT AND CLIENT INFORMATION

DRAWING INFORMATION

PROJECT AND CLIENT INFORMATION	PROJECT :		
	SPRINGBOK, TOURISM SA		
	FOR :		
	TOURISM SA		
DRAWING INFORMATION			
	ADDRESS :		
	ERF 50; Protea Road, Chiselhurst, Sandton		
	DRAWING TITLE :		
	Wall Finishes Plan-Ground Floor		
	SCALE	1 : 100	- ON A1
	PROJECT NO		
	PRINT DATE	2025/09/09 20:52:15	
	DRAWING NO		
AR1004			
DISCIPLINEBLOCK / SERIES / SUFFIX			
REVISION		A	
DRAWING STATUS:			
INFO	TENDER	CONSTRUCT	